


WOODS:  
LUMBER: WOOD CONSTRUCTION ACCORDANCE WITH CHAPTER 23 OF THE FLORIDA BUILDING CODE. ALL LUMBER TO BE SOUTHERN YELLOW PINE, MC19, NO.2 OR BETTER  
FLOOR SHEATHING: USE MIN. 7/16" APA EXTERIOR RATED FOR ALL FLOOR SHEATHING.  
WALL SHEATHING: USE MIN. 7/16" APA EXTERIOR RATED FOR ALL WALL SHEATHING.

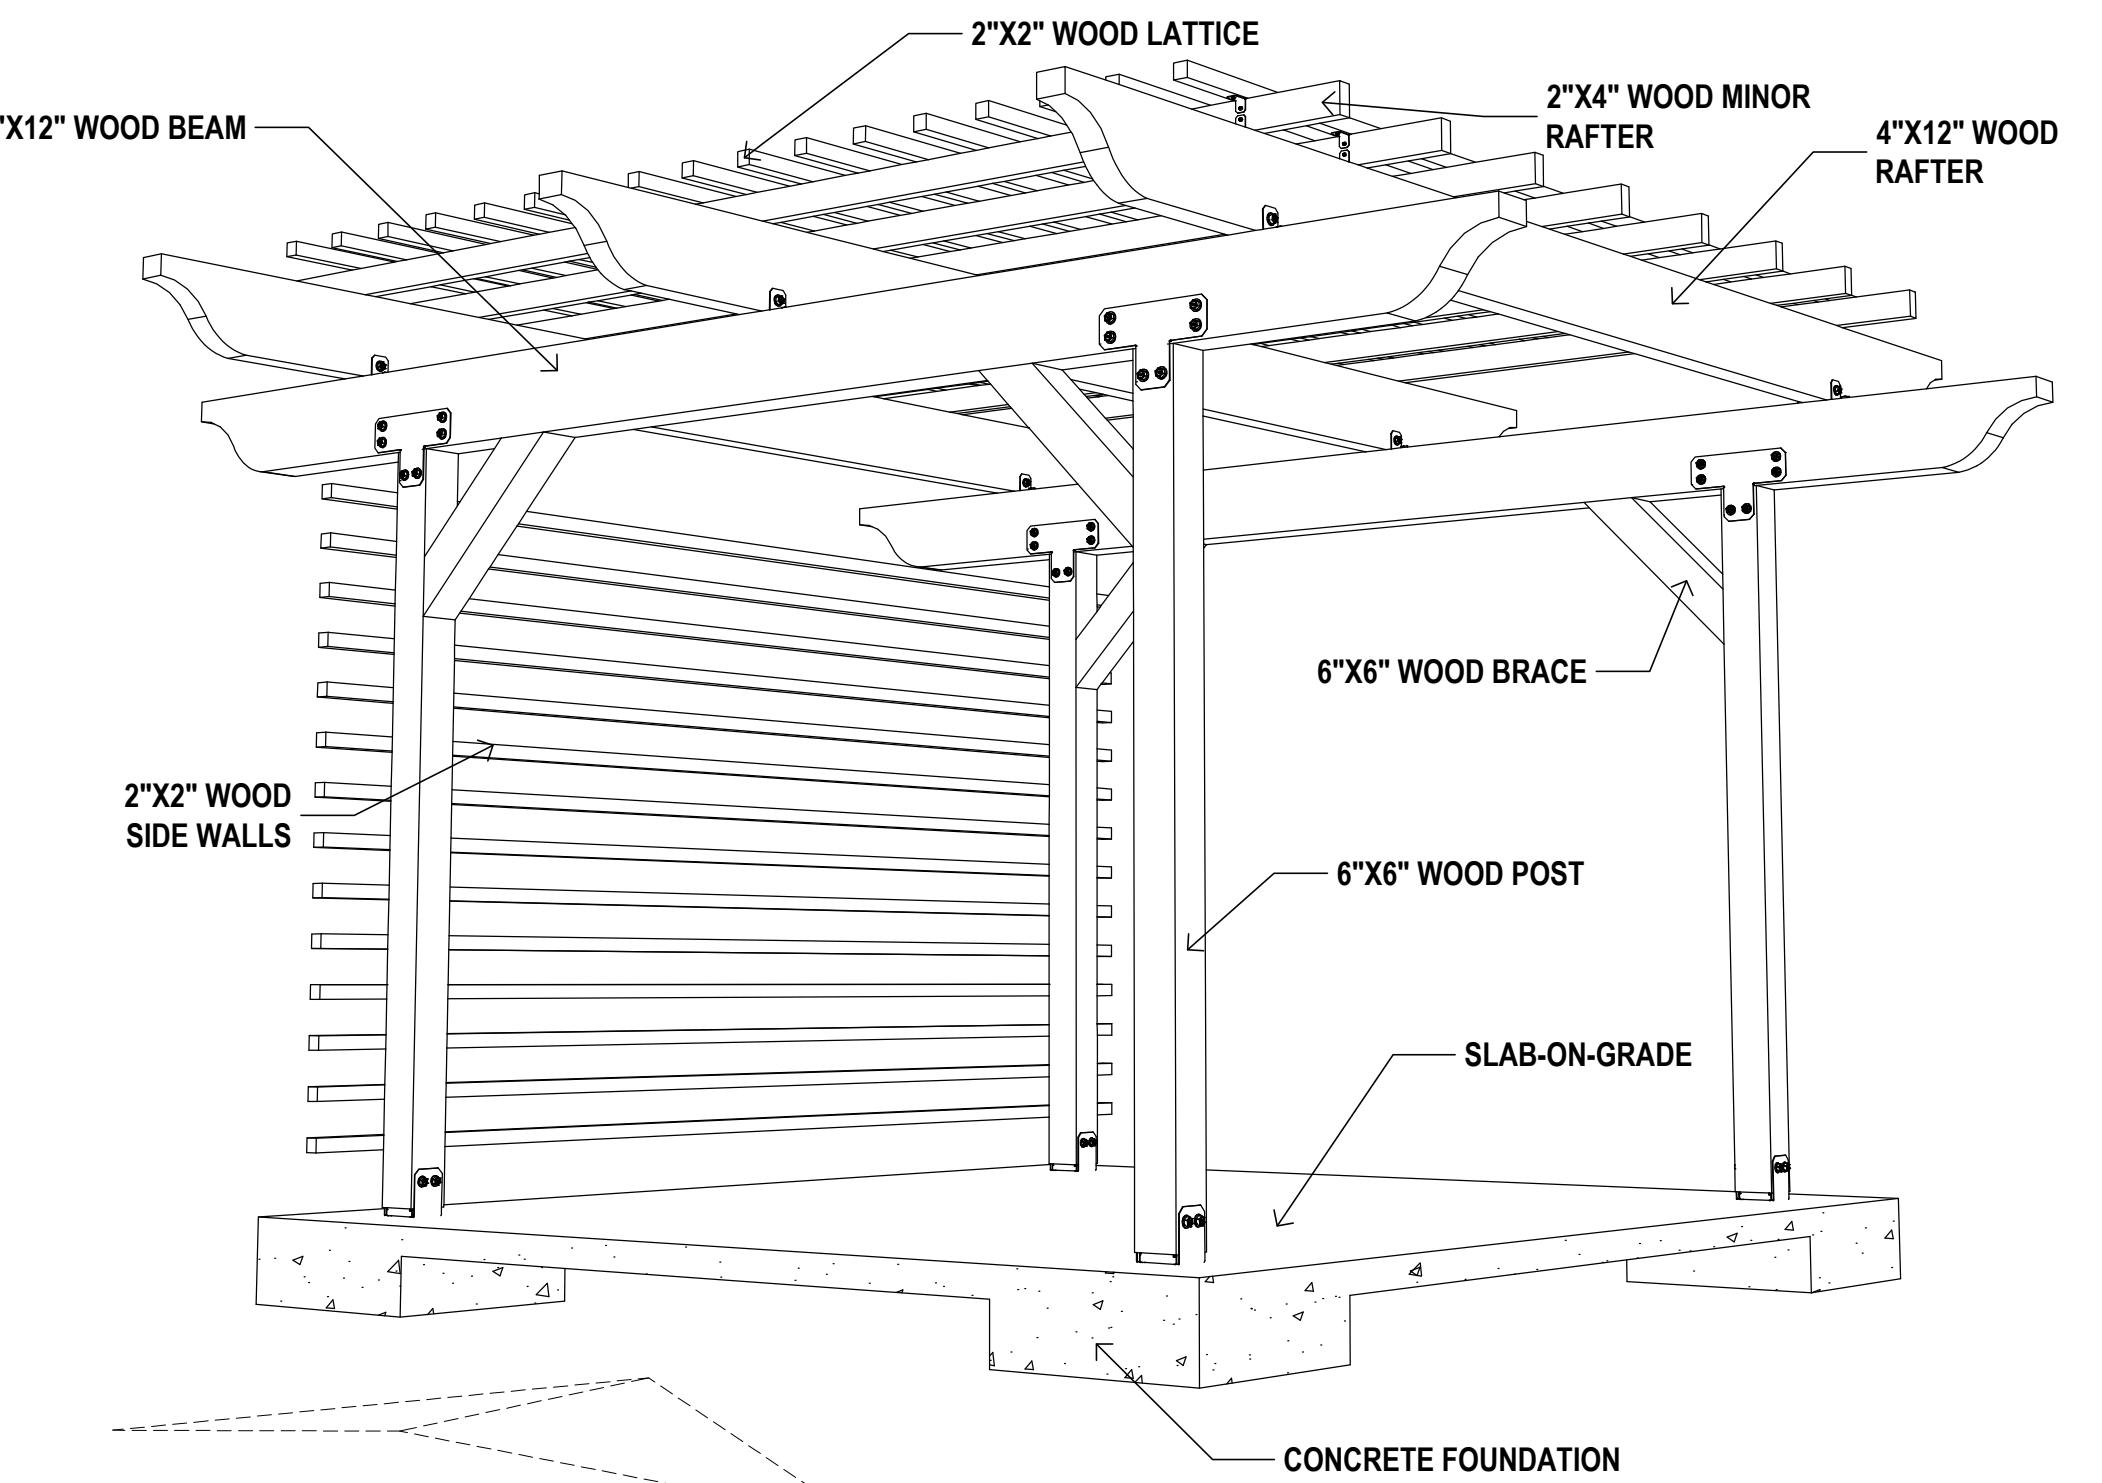


# PERSPECTIVE 01

---



# PERSPECTIVE 02

---

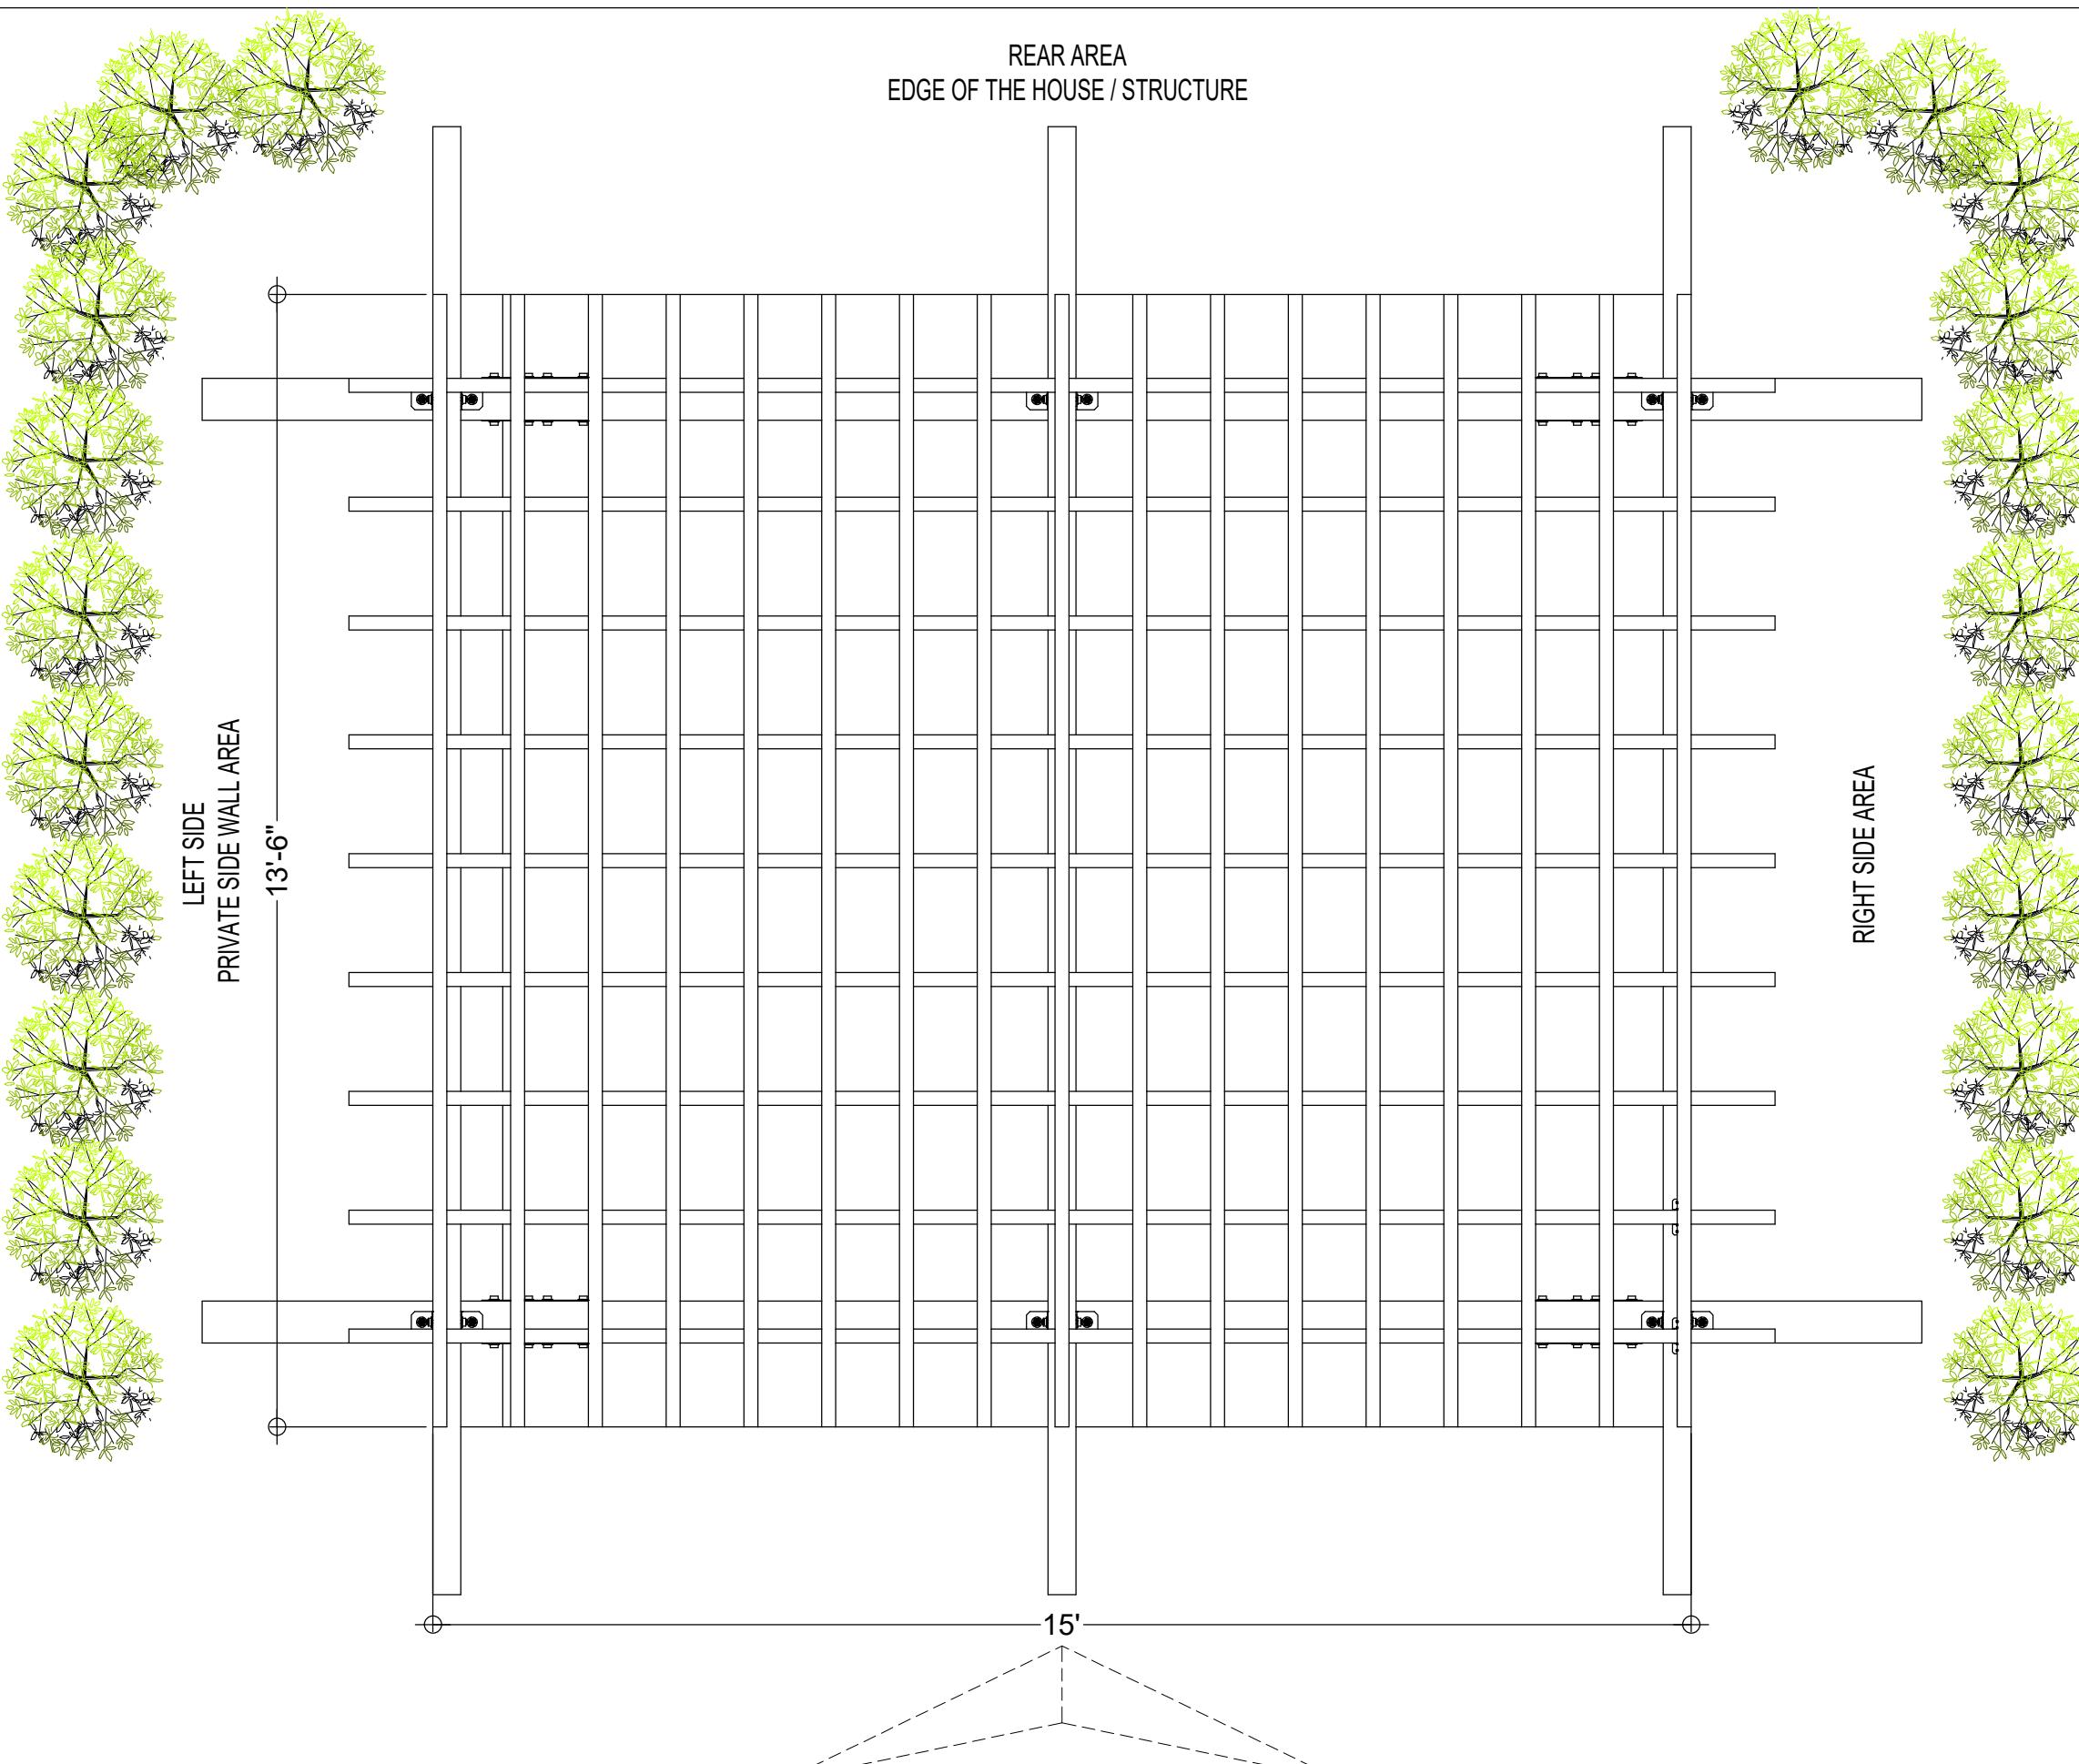

# **SITE DEVELOPMENT PLAN**

## General Notes

The dimensions on this sheet are based of of FACE OF FINISH material. GC to field verify all existing dimension prior to construction and/or installation of any equipment, accessories, etc. If discrepancy is identified, notify ARCHITECT immediately.

The following items will be OSC - Owner Supplied/Contractor Installed. all moveable equipment (any item not hard plumbed into the wall), stainless steel equipments, tables, servings. Refer to appropriate sheet and/or schedule for additional information/detail regarding items shown herein.

Keynotes located on this sheet are for this sheet only.

Do not scale the drawing. If a specific dimension is not given, contact ARCHITECT for clarification.

Leopard Engineering  
www.leopardengineering.com  
Office: (949) 391-9544

	Revision/Issue	Date
	FOR PERMITTING	9/24/2010

Form Name and Address

ect Name and Address

Set Title

et

A-1

1000 PROPOSED WOODEN PERGOLA


1

Aerospace Applications


### General Notes

- A. The dimensions on this sheet are based of of FACE OF FINISH material.
- B. GC to field verify all existing dimension prior to construction and/or installation of any equipment, accessories, etc. If discrepancy is identified, notify ARCHITECT immediately.
- C. The following items will be OSCI - Owner Supplied/Contractor Installed, all moveable equipment (any item not hard plumbed into the wall), stainless steel equipment, tables, chairs, etc.
- D. Refer to appropriate sheet and/or schedule for additional information/detail regarding items shown herein.
- E. Keynotes located on this sheet are for his sheet only.
- F. Do not scale the drawing. If a specific dimension is not given, contact ARCHITECT for clarification.


Leopard Engineering  
www.leopardengineering.com  
Office: (949) 391-9544

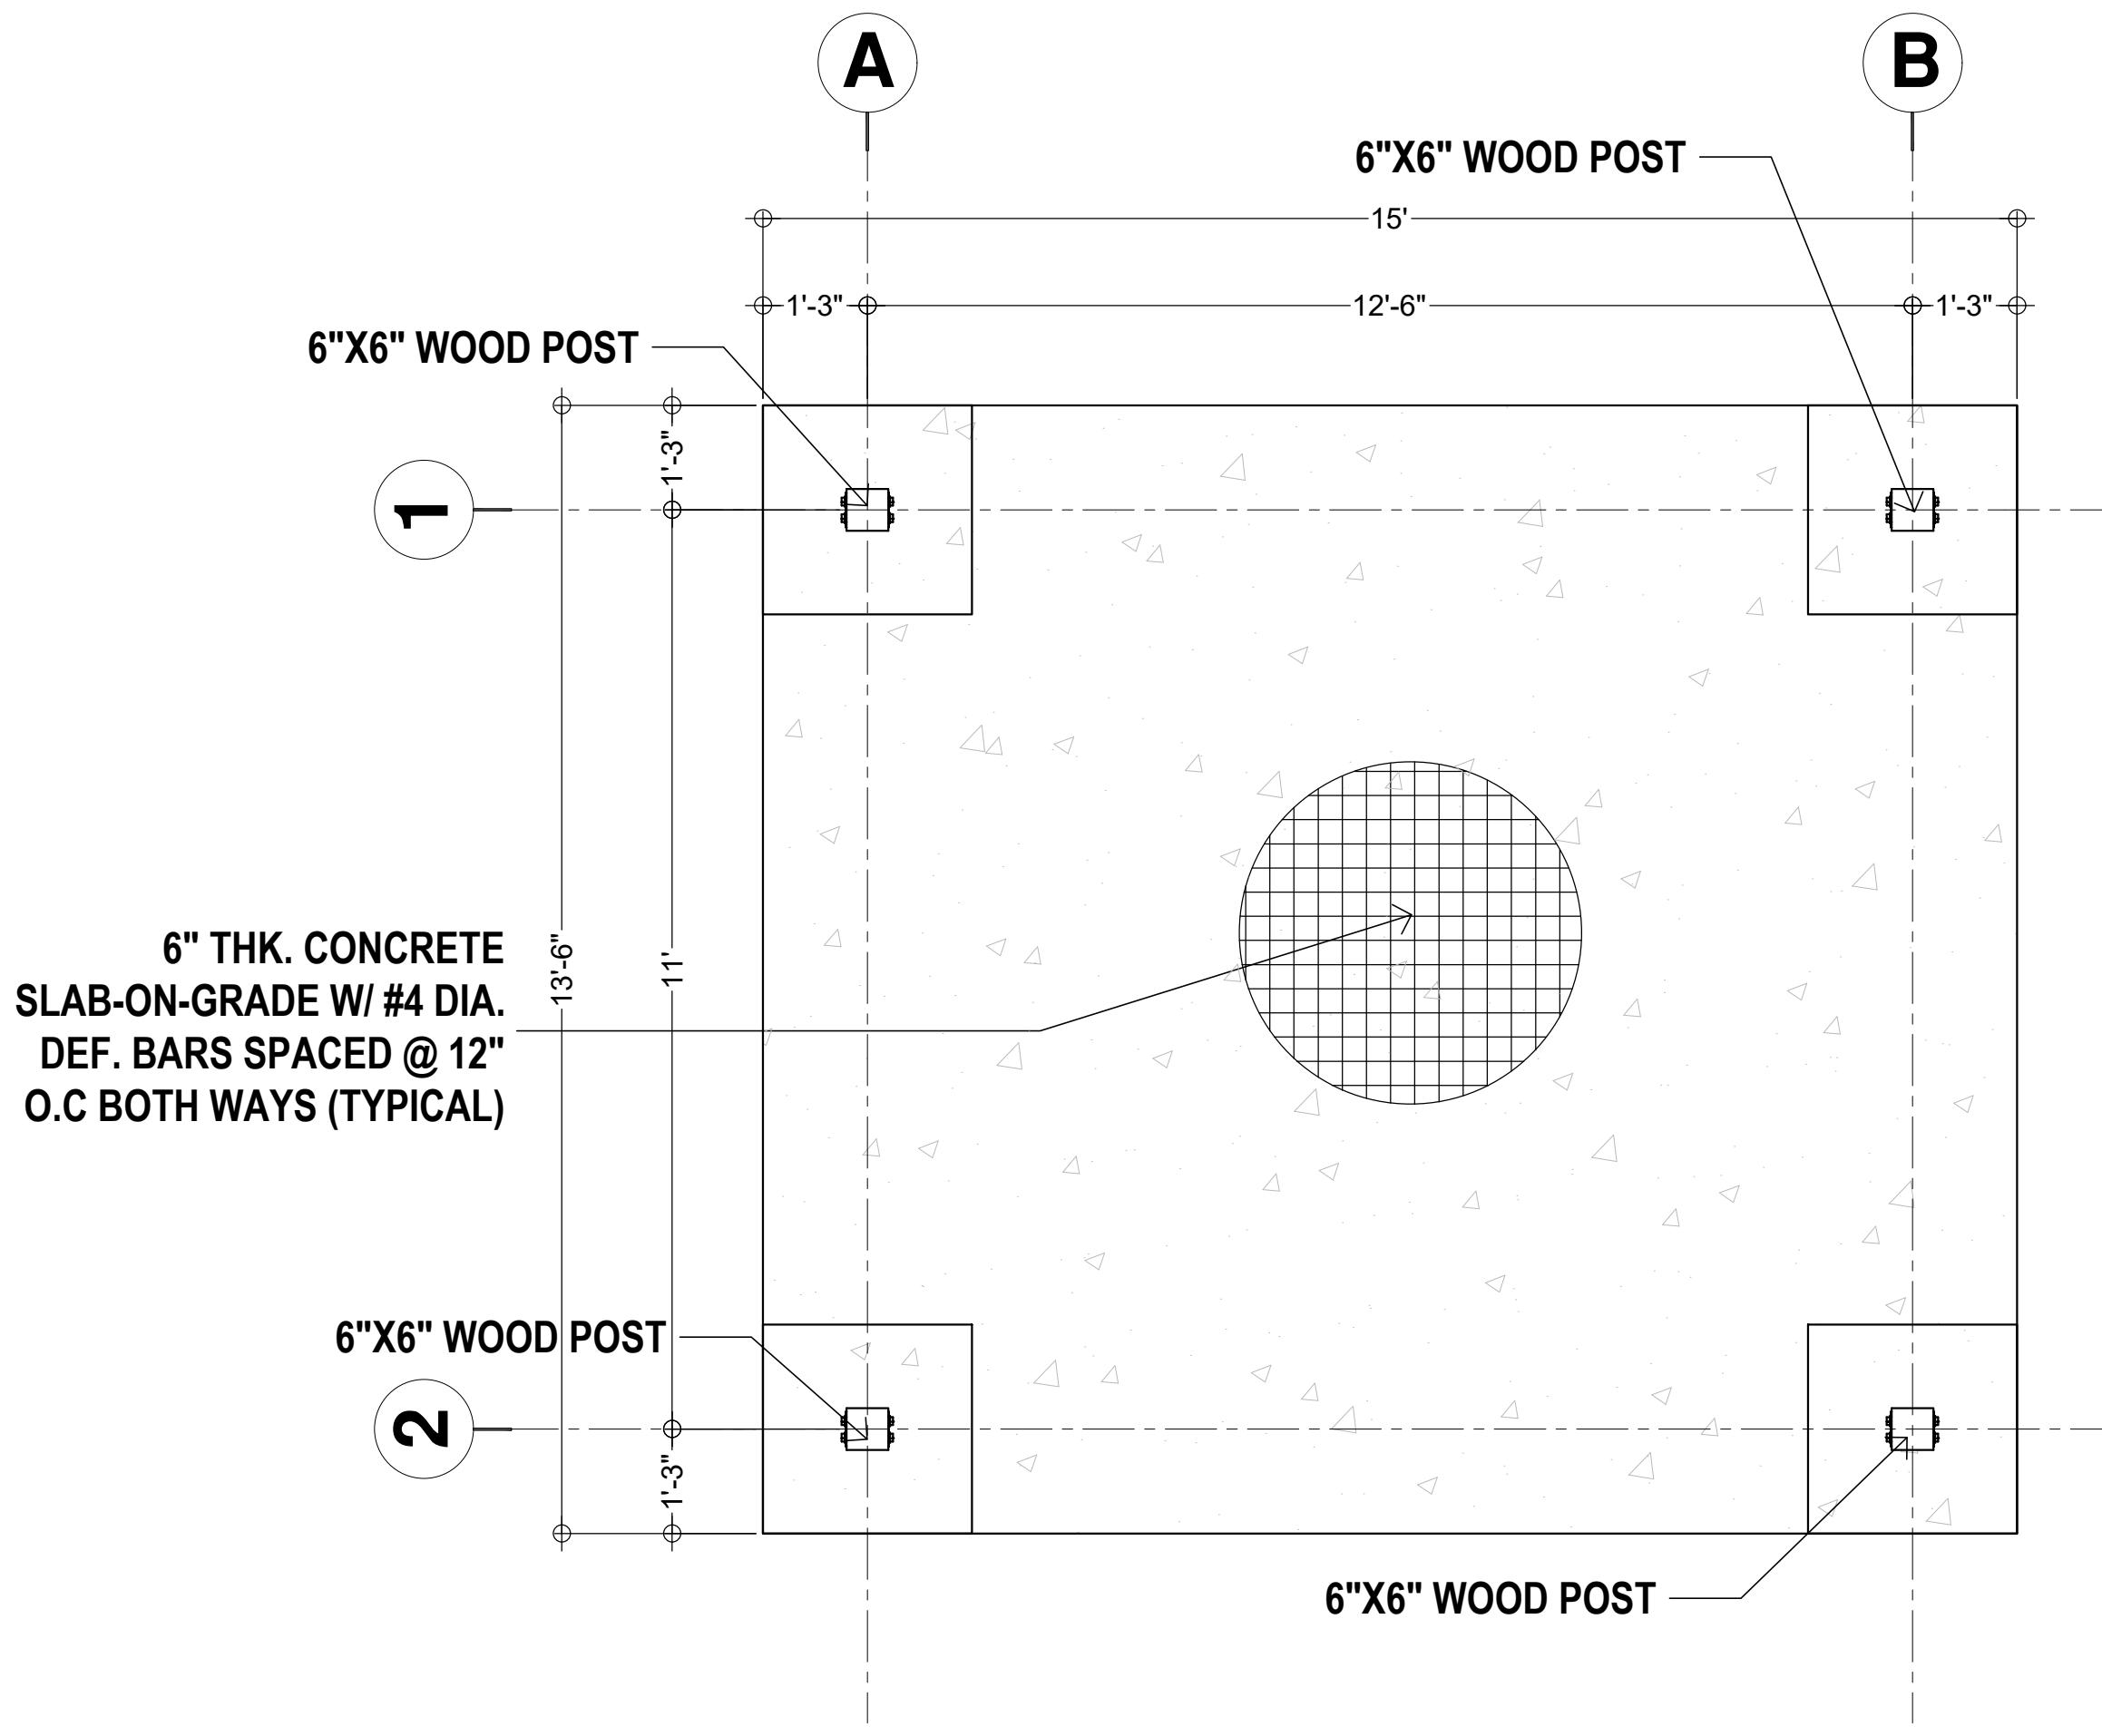


1 WOOD POST FRAMING PLAN  
A-2 SCALE 1:25

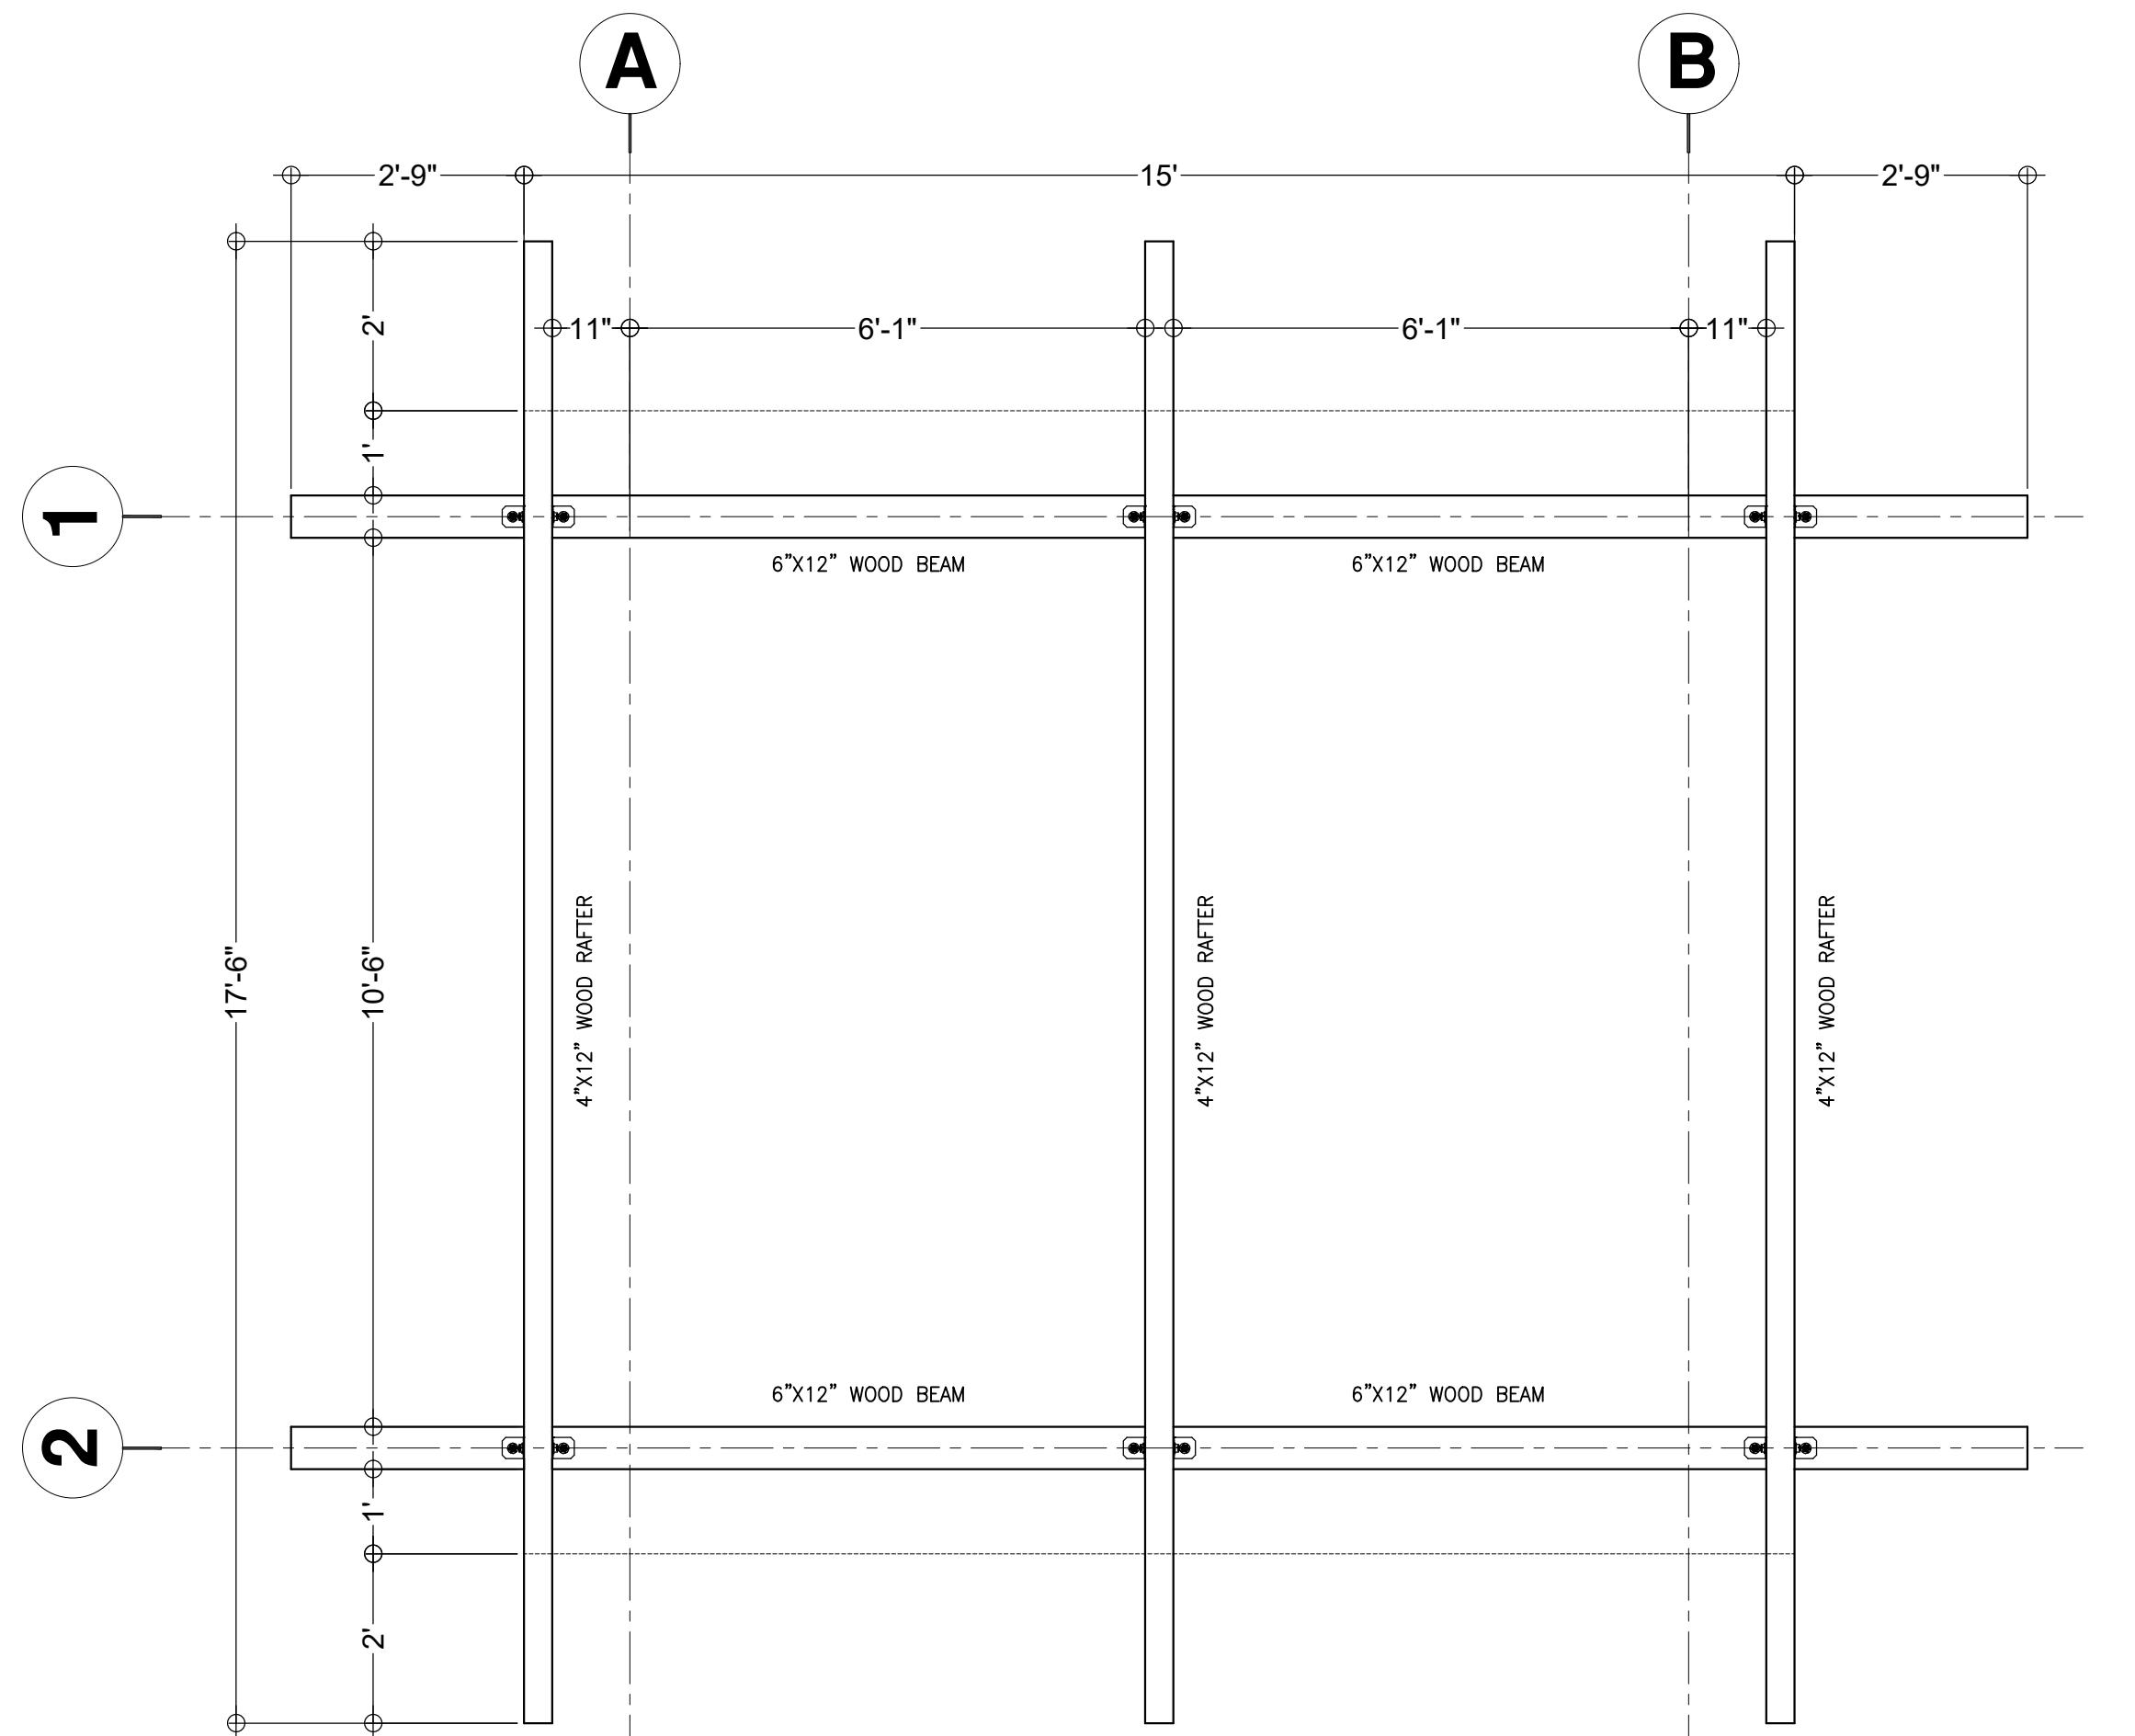

2 WOOD BEAM FRAMING PLAN  
A-2 SCALE 1:25

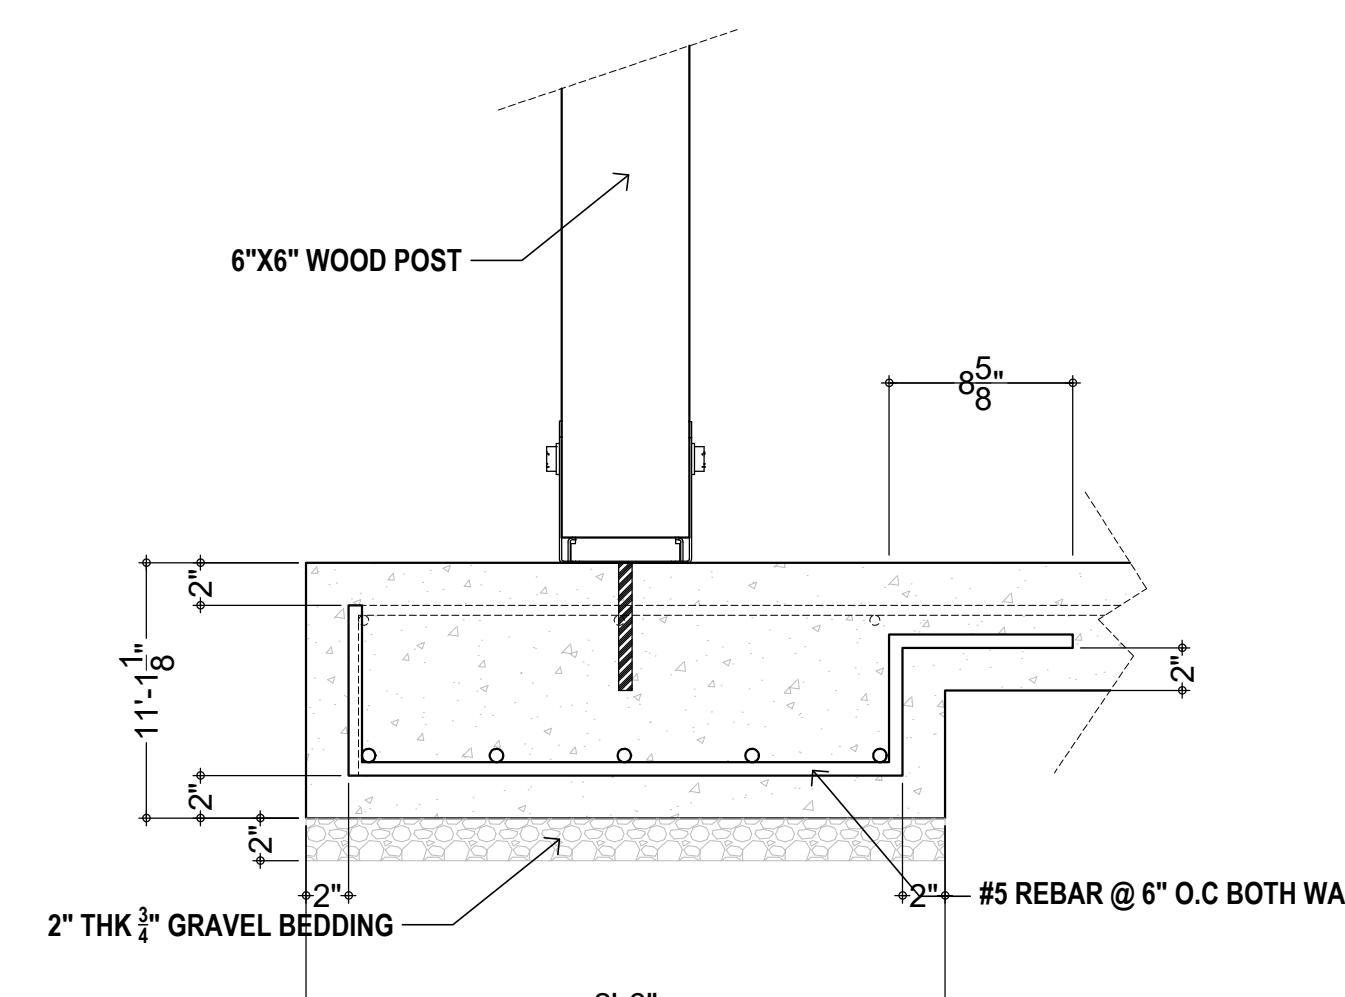

3 FOOTING DESIGN DETAILS  
A-2 SCALE NTS

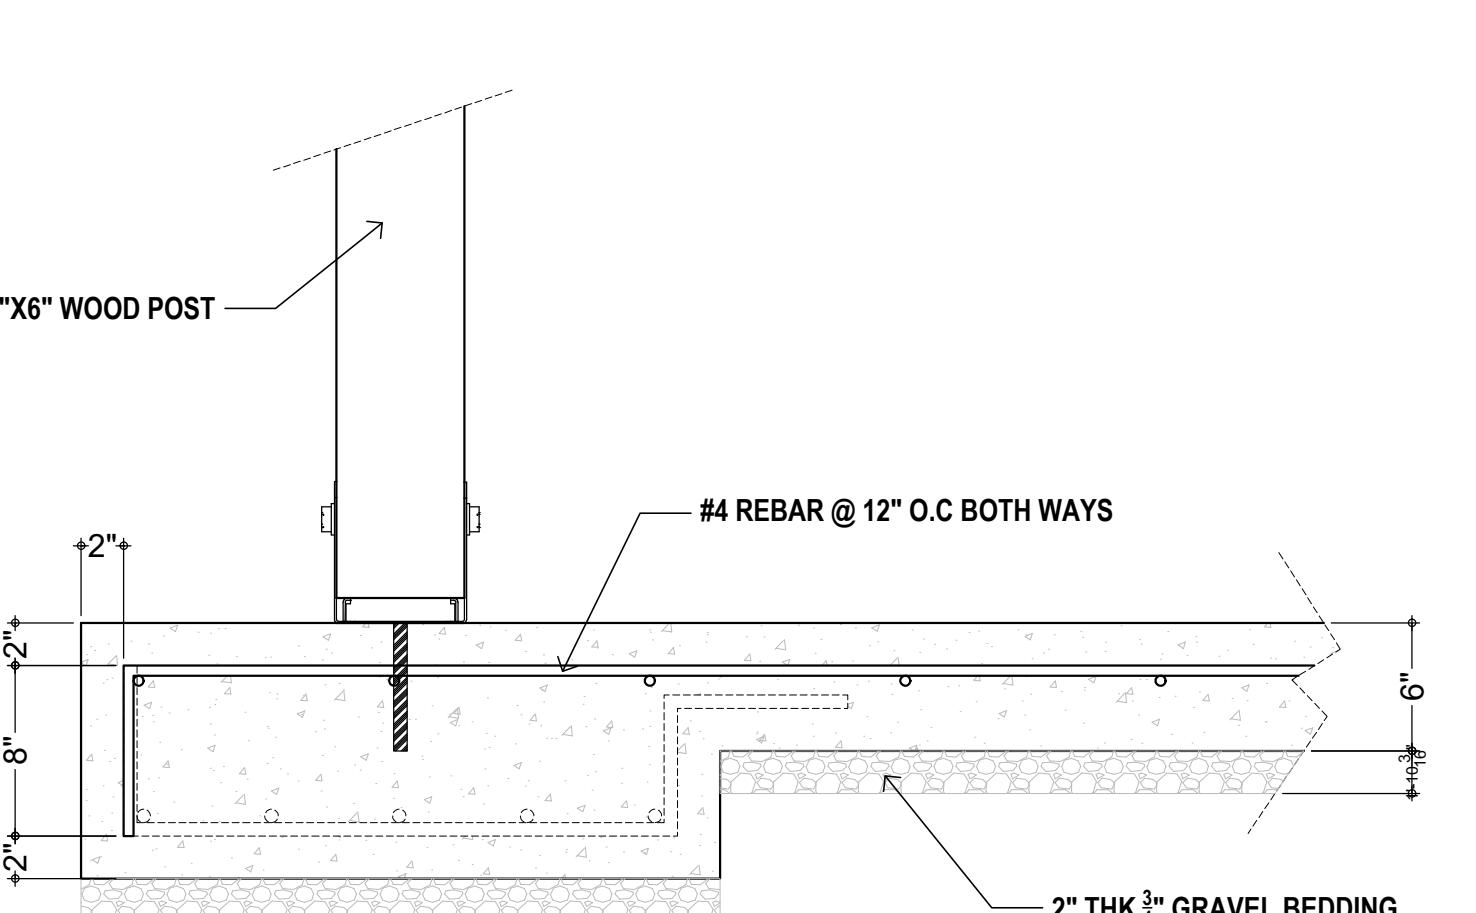

4 SLAB ON GRADE DETAILS  
A-2 SCALE NTS

No.	Revision/Issue	Date
1	FOR PERMITTING	9/24/24
2		
3		
4		

Firm Name and Address

Project Name and Address  
PROPOSED WOODEN PERGOLA

Sheet Title

AS SHOWN


Sheet  
A-2

Project PROPOSED WOODEN PERGOLA


Date

Scale

As Noted

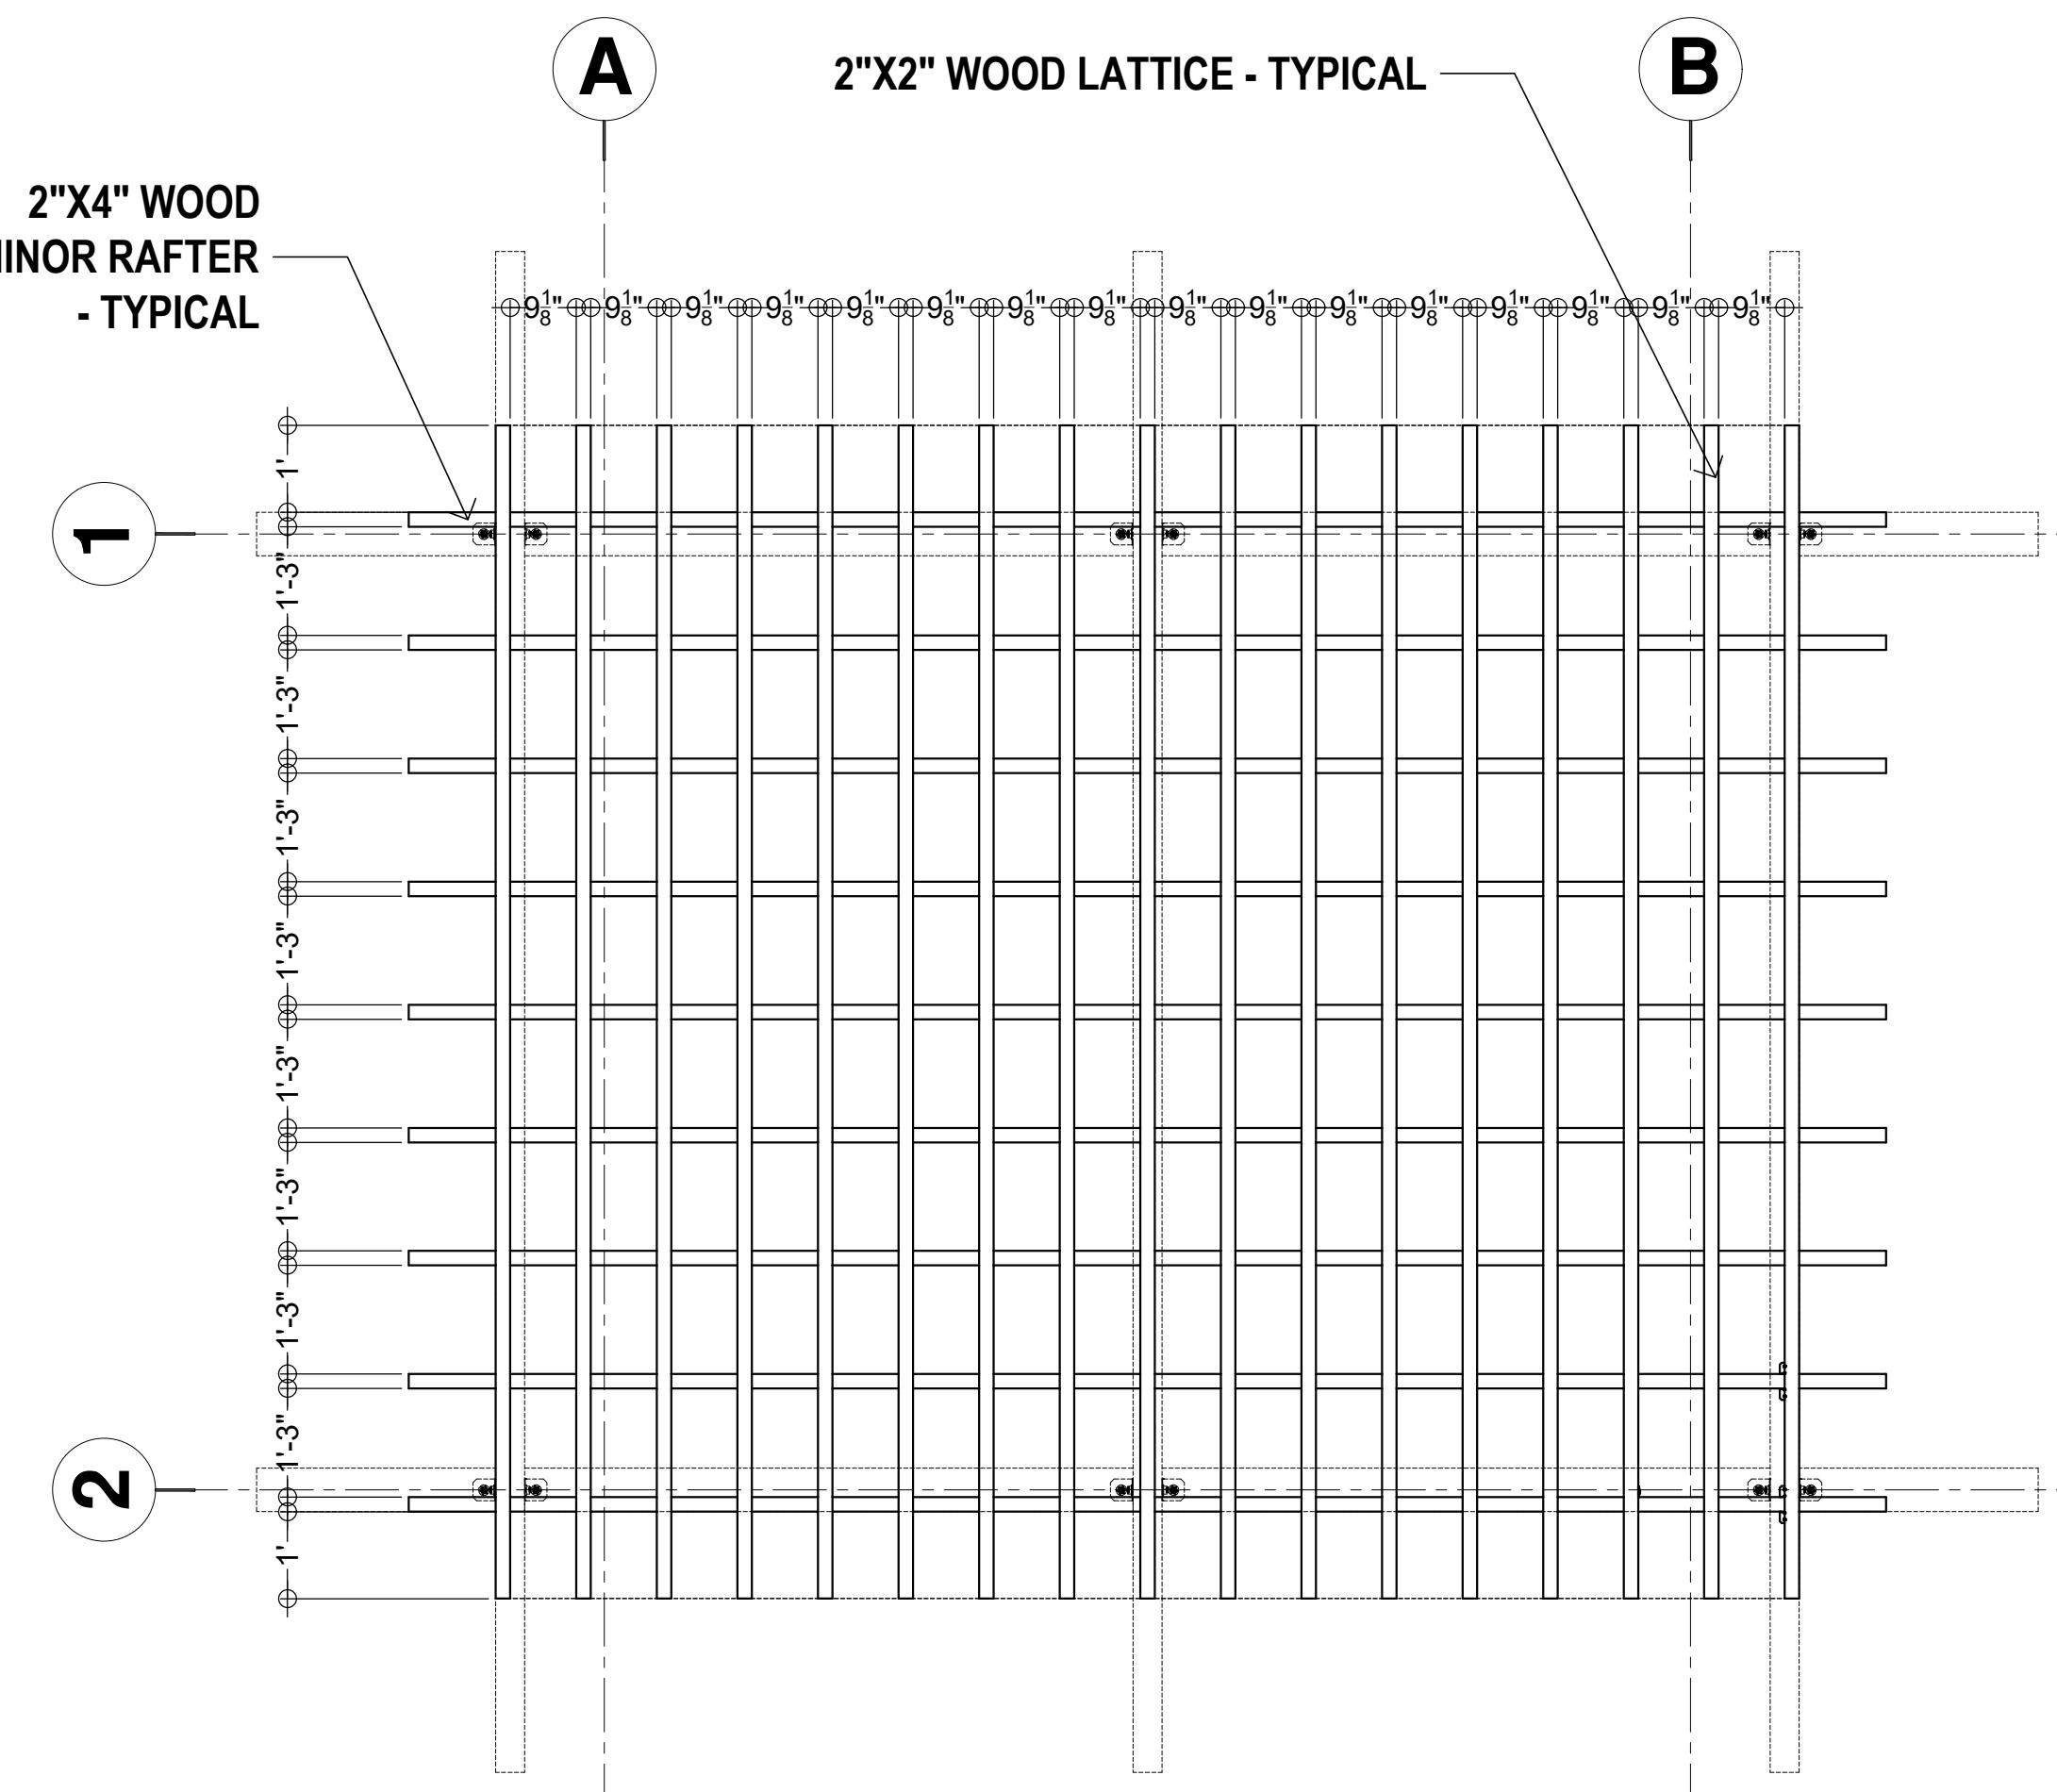

**1** **LATTICE FRAMING PLAN**  
**A-4** **SCALE** **1:2**

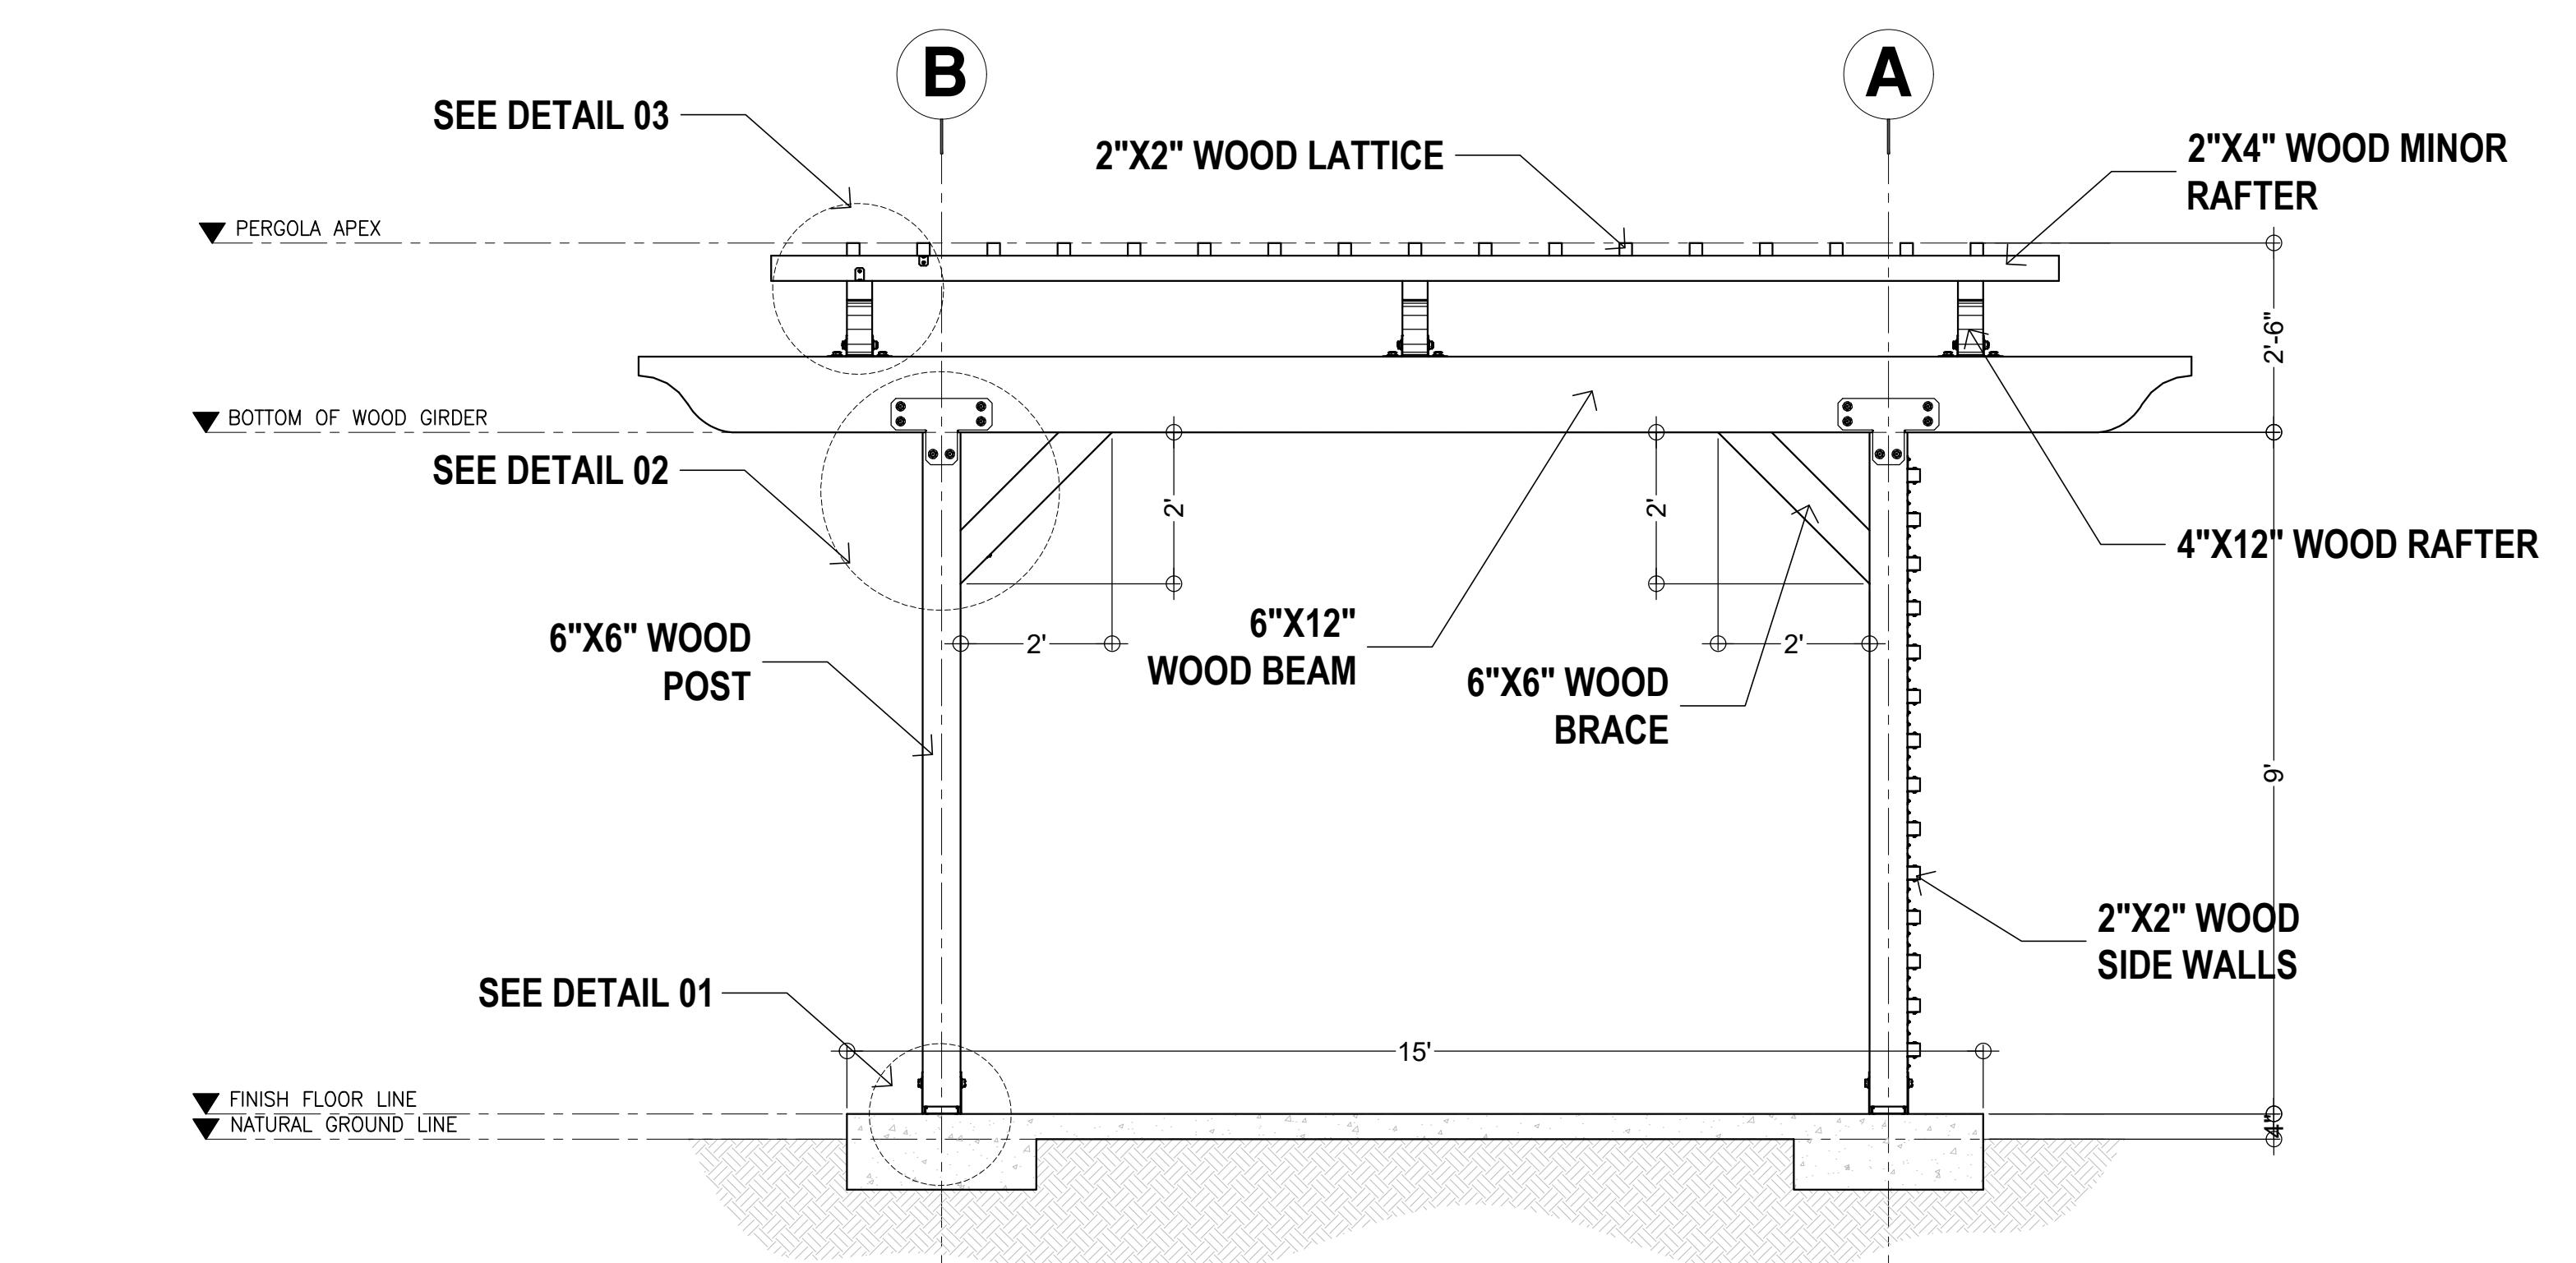

**3 REAR ELEVATION**  
A-3 SCALE 1:25

## General Notes

The dimensions on this sheet are based of of FACE OF FINISH material. GC to field verify all existing dimension prior to construction and/or installation of any equipment, accessories, etc. If discrepancy is identified, notify ARCHITECT immediately.

The following items will be OSCI – Owner Supplied/Contractor Installed. all mobeable equipment (any item not hard plumbed into the wall), stainless steel equipments, tables selvings. Refer o appropriate sheet and/or schedule for additional information/detail regarding items shown herein.

Keynotes located on this sheet are for his sheet only.

Do not scale the drawing. If a specific dimension is not given, contact ARCHITECT for clarification.

Leopard Engineering  
www.leopardengineering.com  
Office: (949) 391-9544

	Revision/Issue	Date
	FOR PERMITTING	9/24/2023

### Name and Address






ame and Address

- 3

ect PROPOSED WOODEN PERGOLA

### General Notes

- A. The dimensions on this sheet are based of of FACE OF FINISH material.
- B. GC to field verify all existing dimension prior to construction and/or installation of any equipment, accessories, etc. If discrepancy is identified, notify ARCHITECT immediately.
- C. The following items will be OSCI – Owner Supplied/Contractor installed, all moveable equipment (any item not hard plumbed into the wall), stainless steel equipment, tables, chairs, etc.
- D. Refer to appropriate sheet and/or schedule for additional information/detail regarding items shown herein.
- E. Keynotes located on this sheet are for his sheet only.
- F. Do not scale the drawing. If a specific dimension is not given, contact ARCHITECT for clarification.

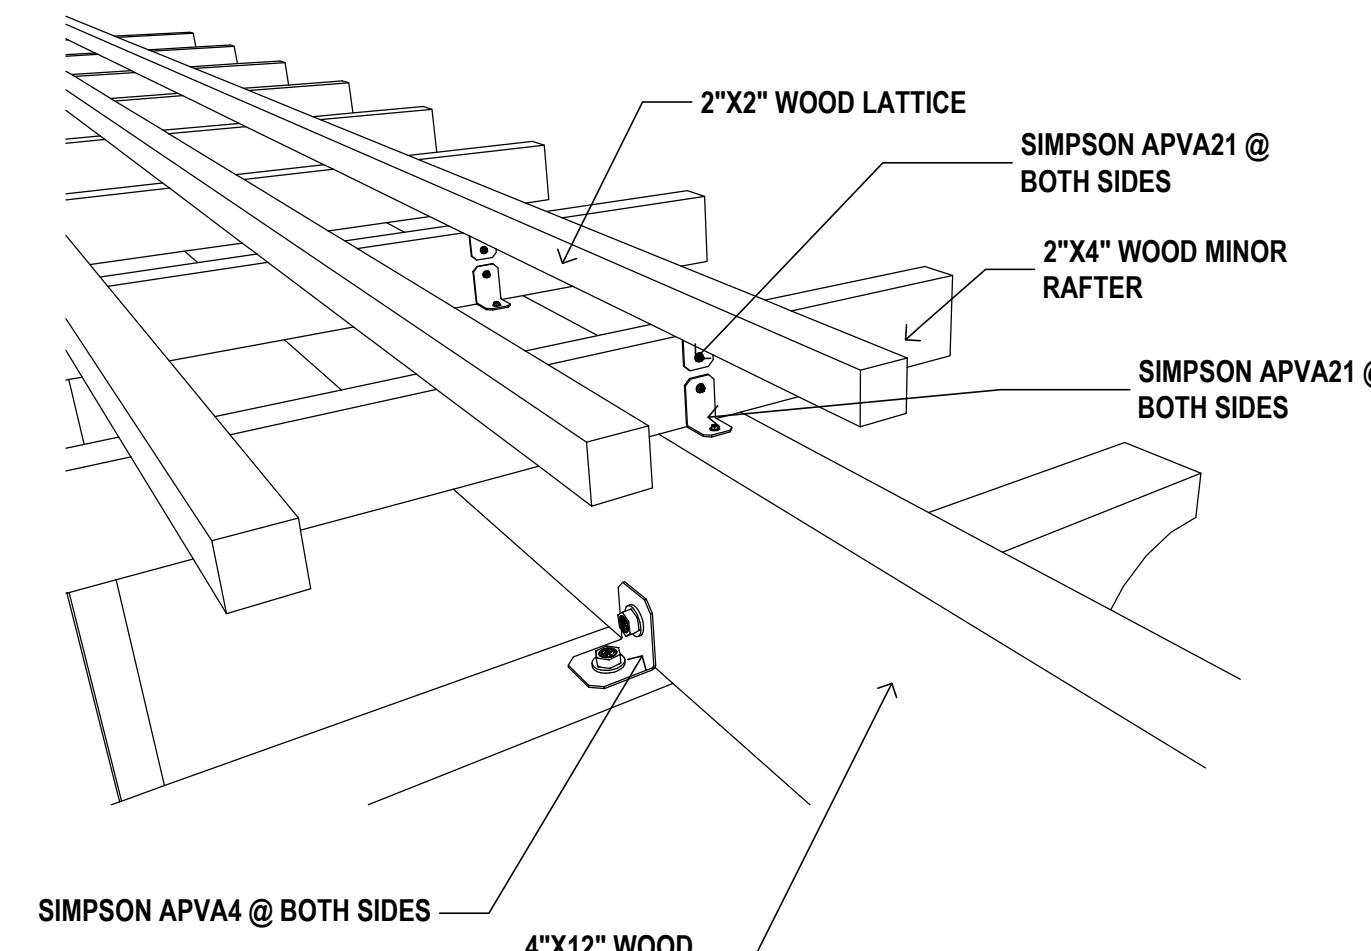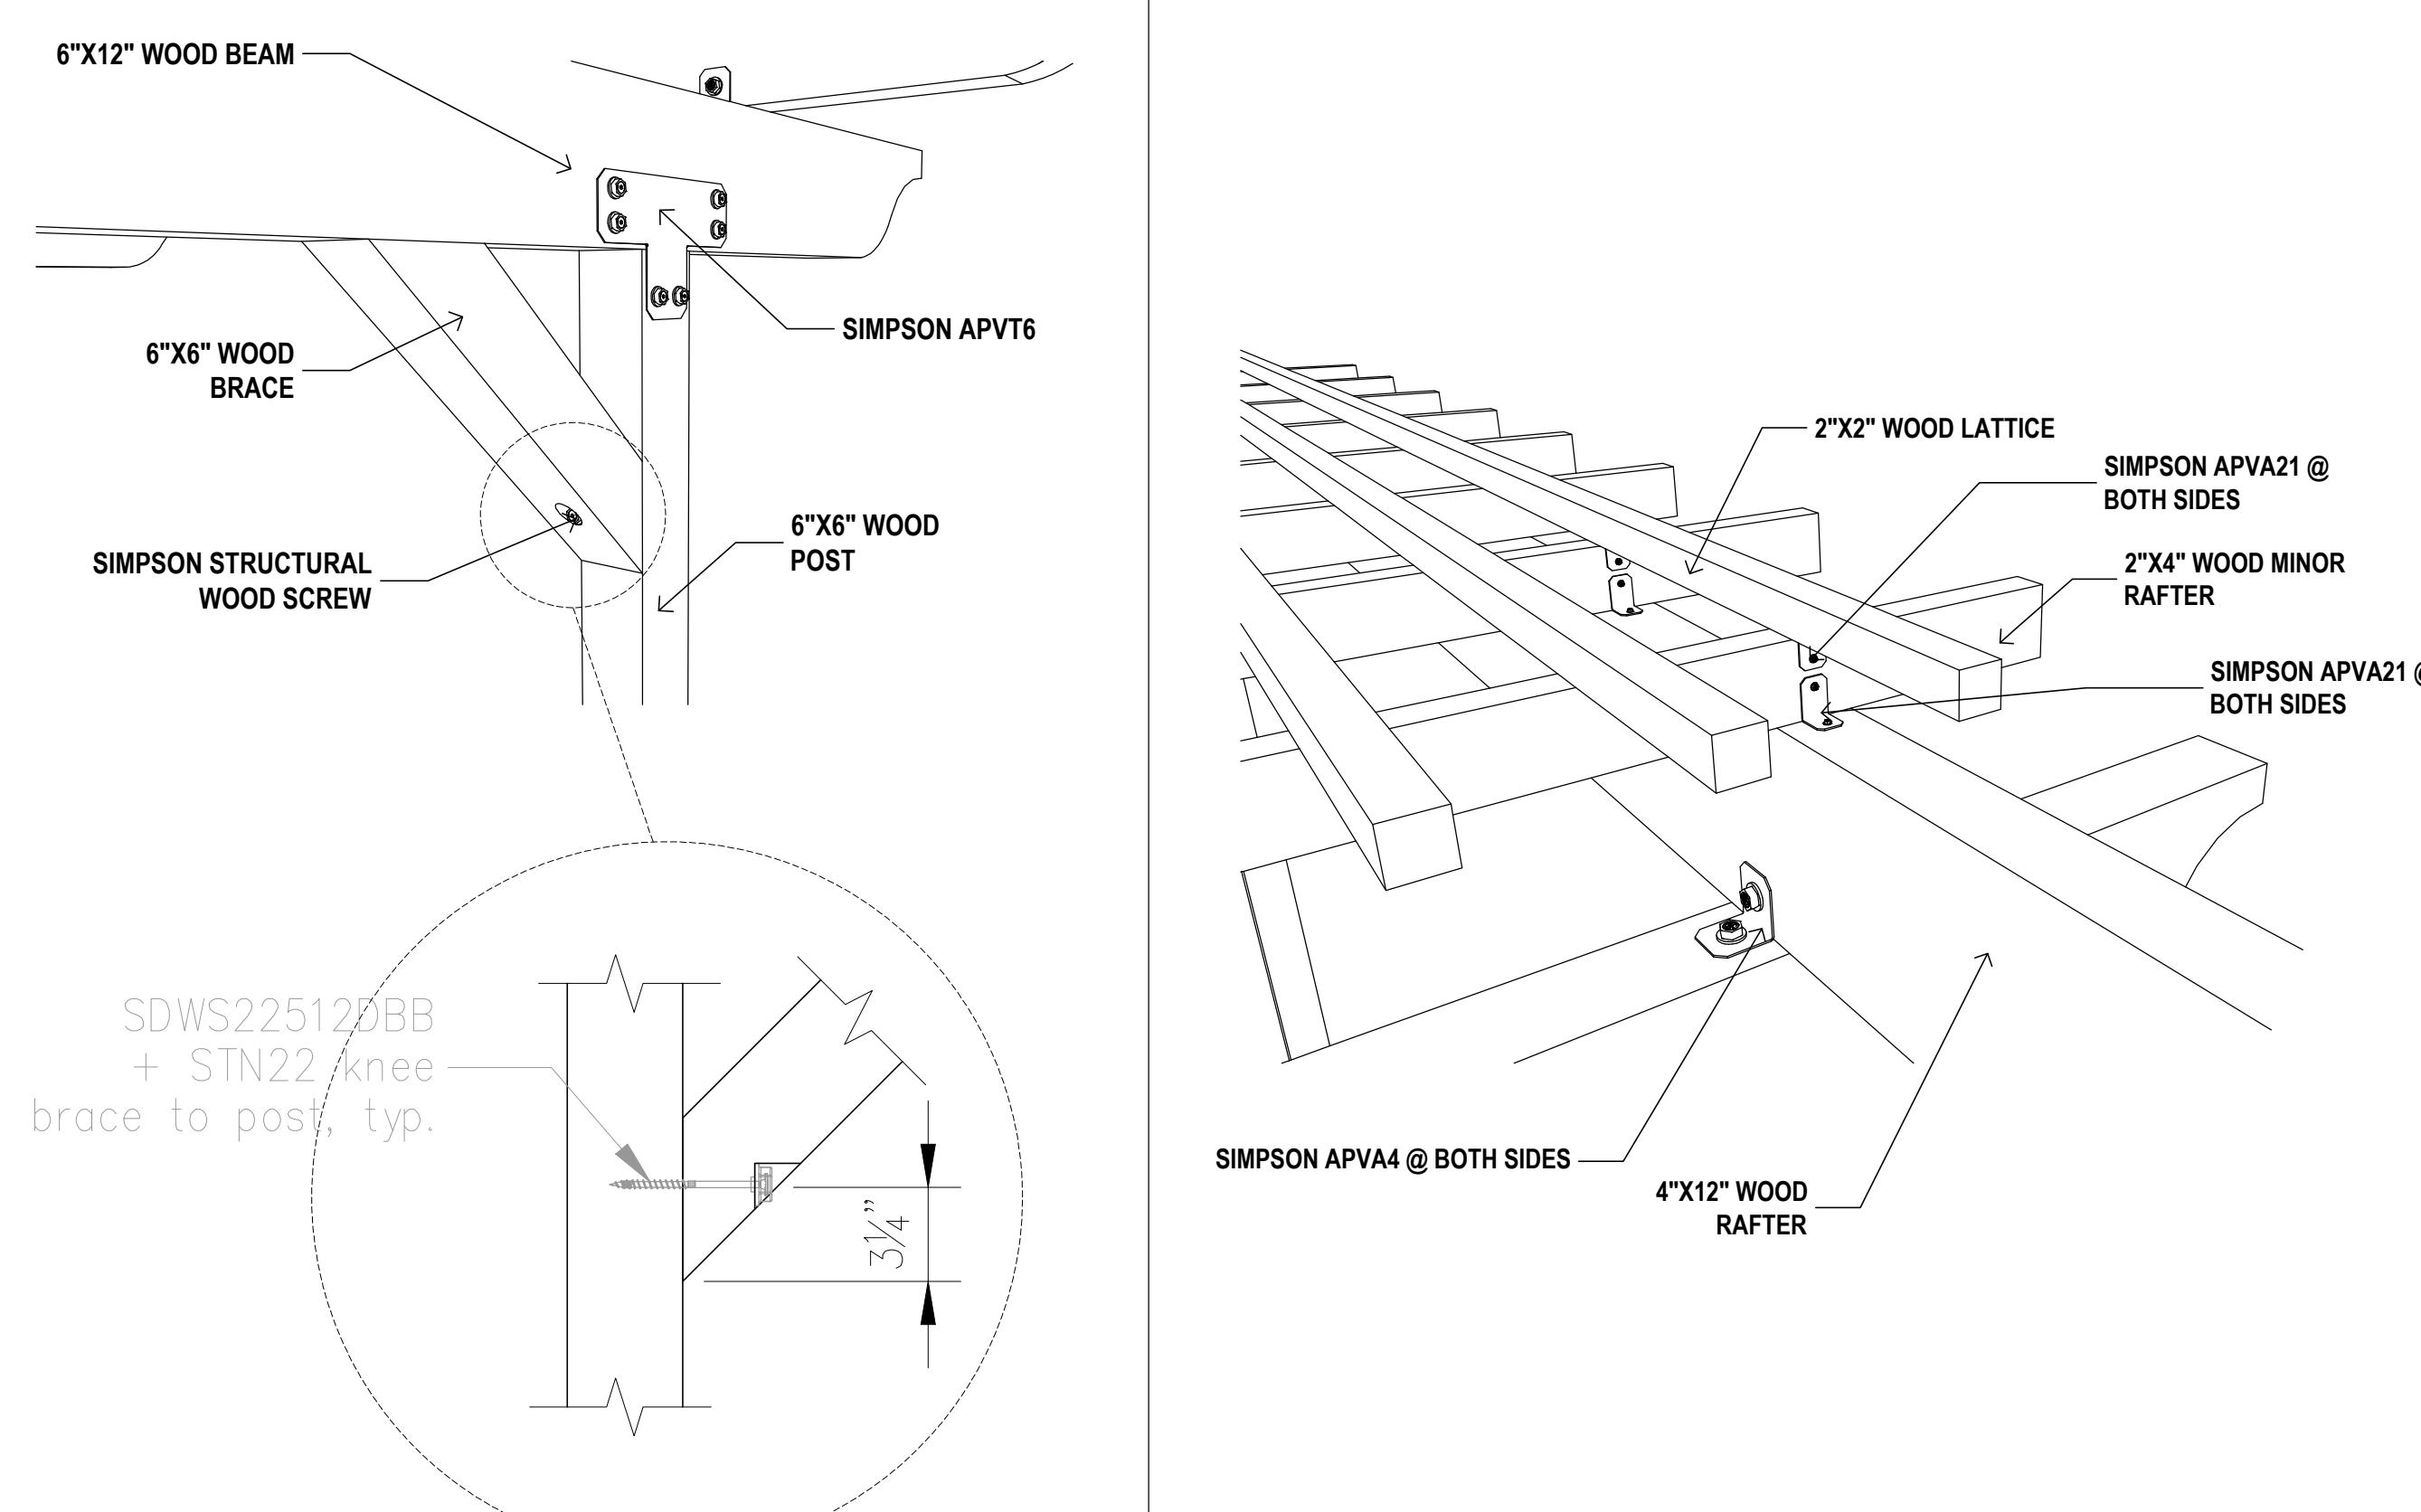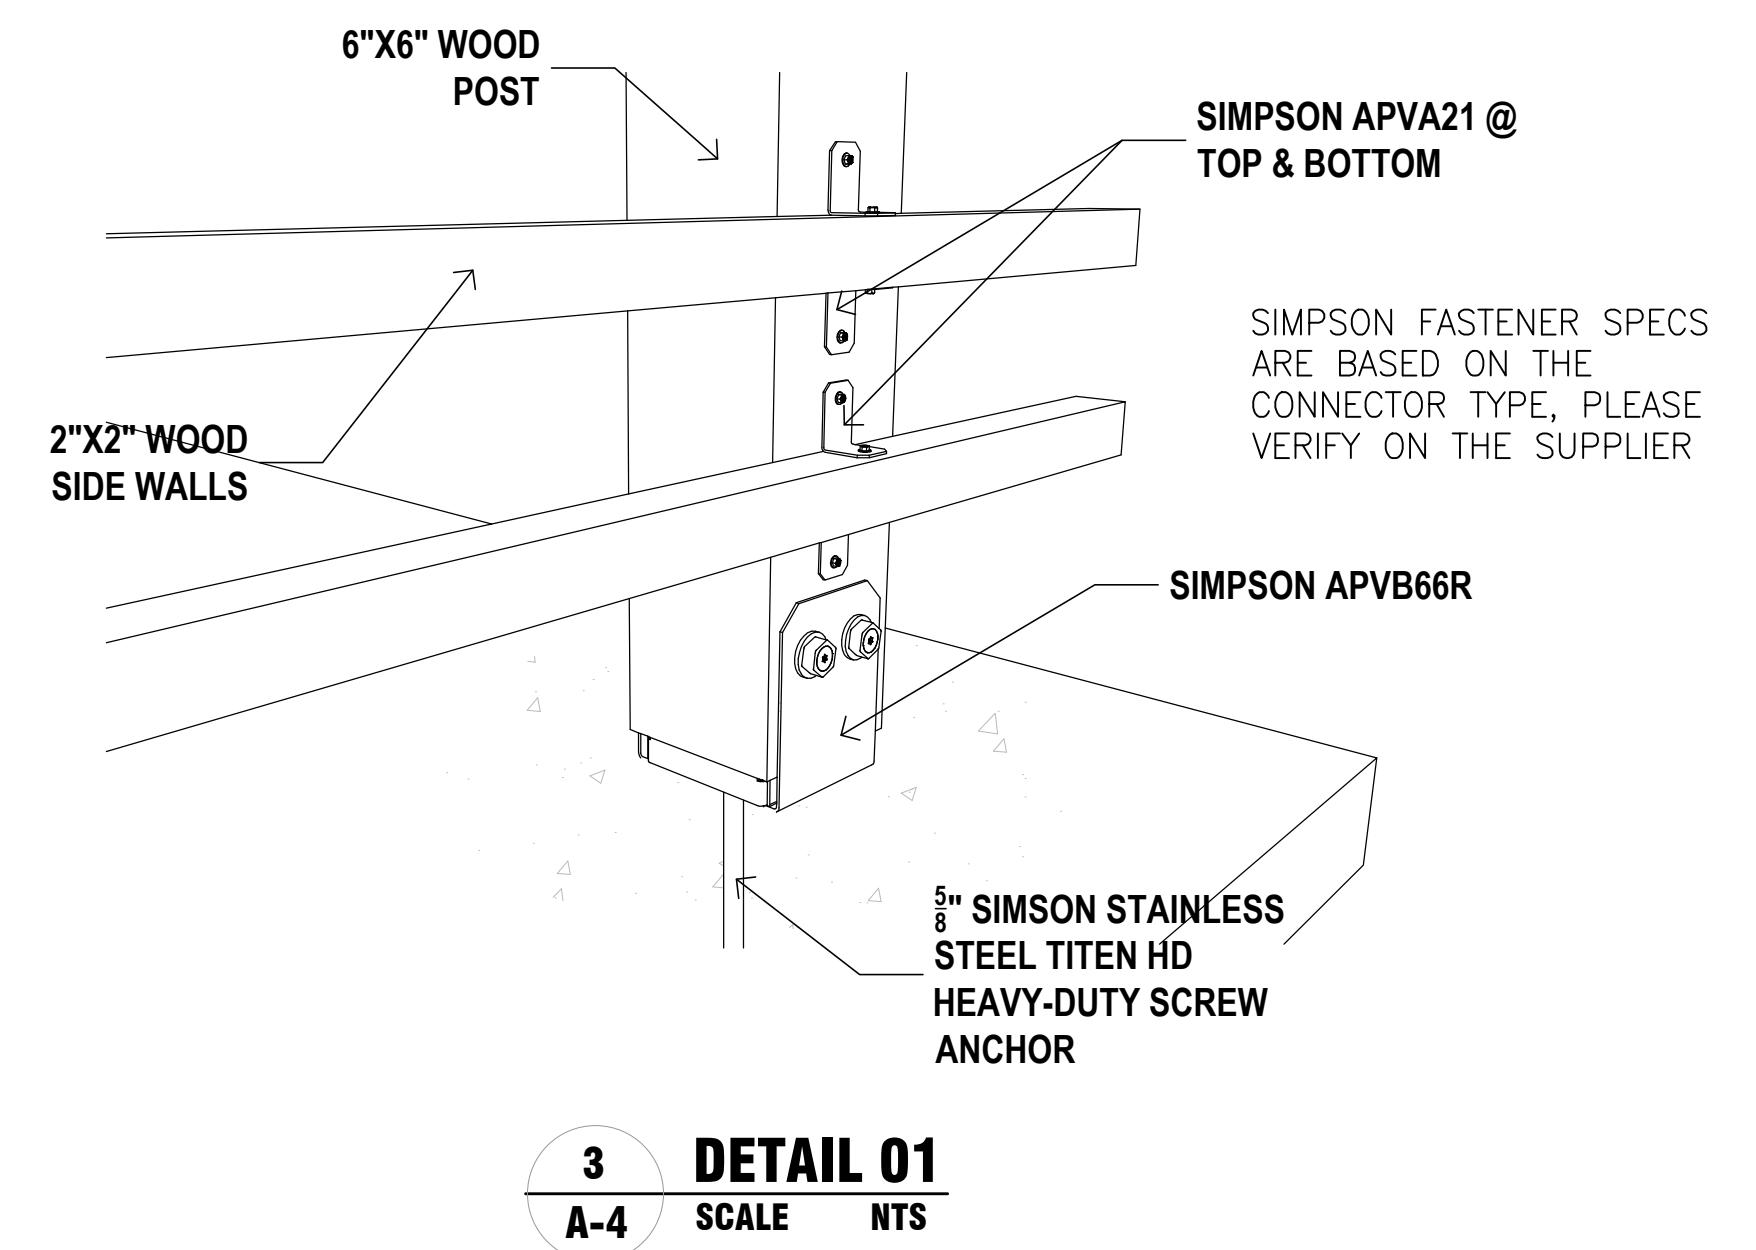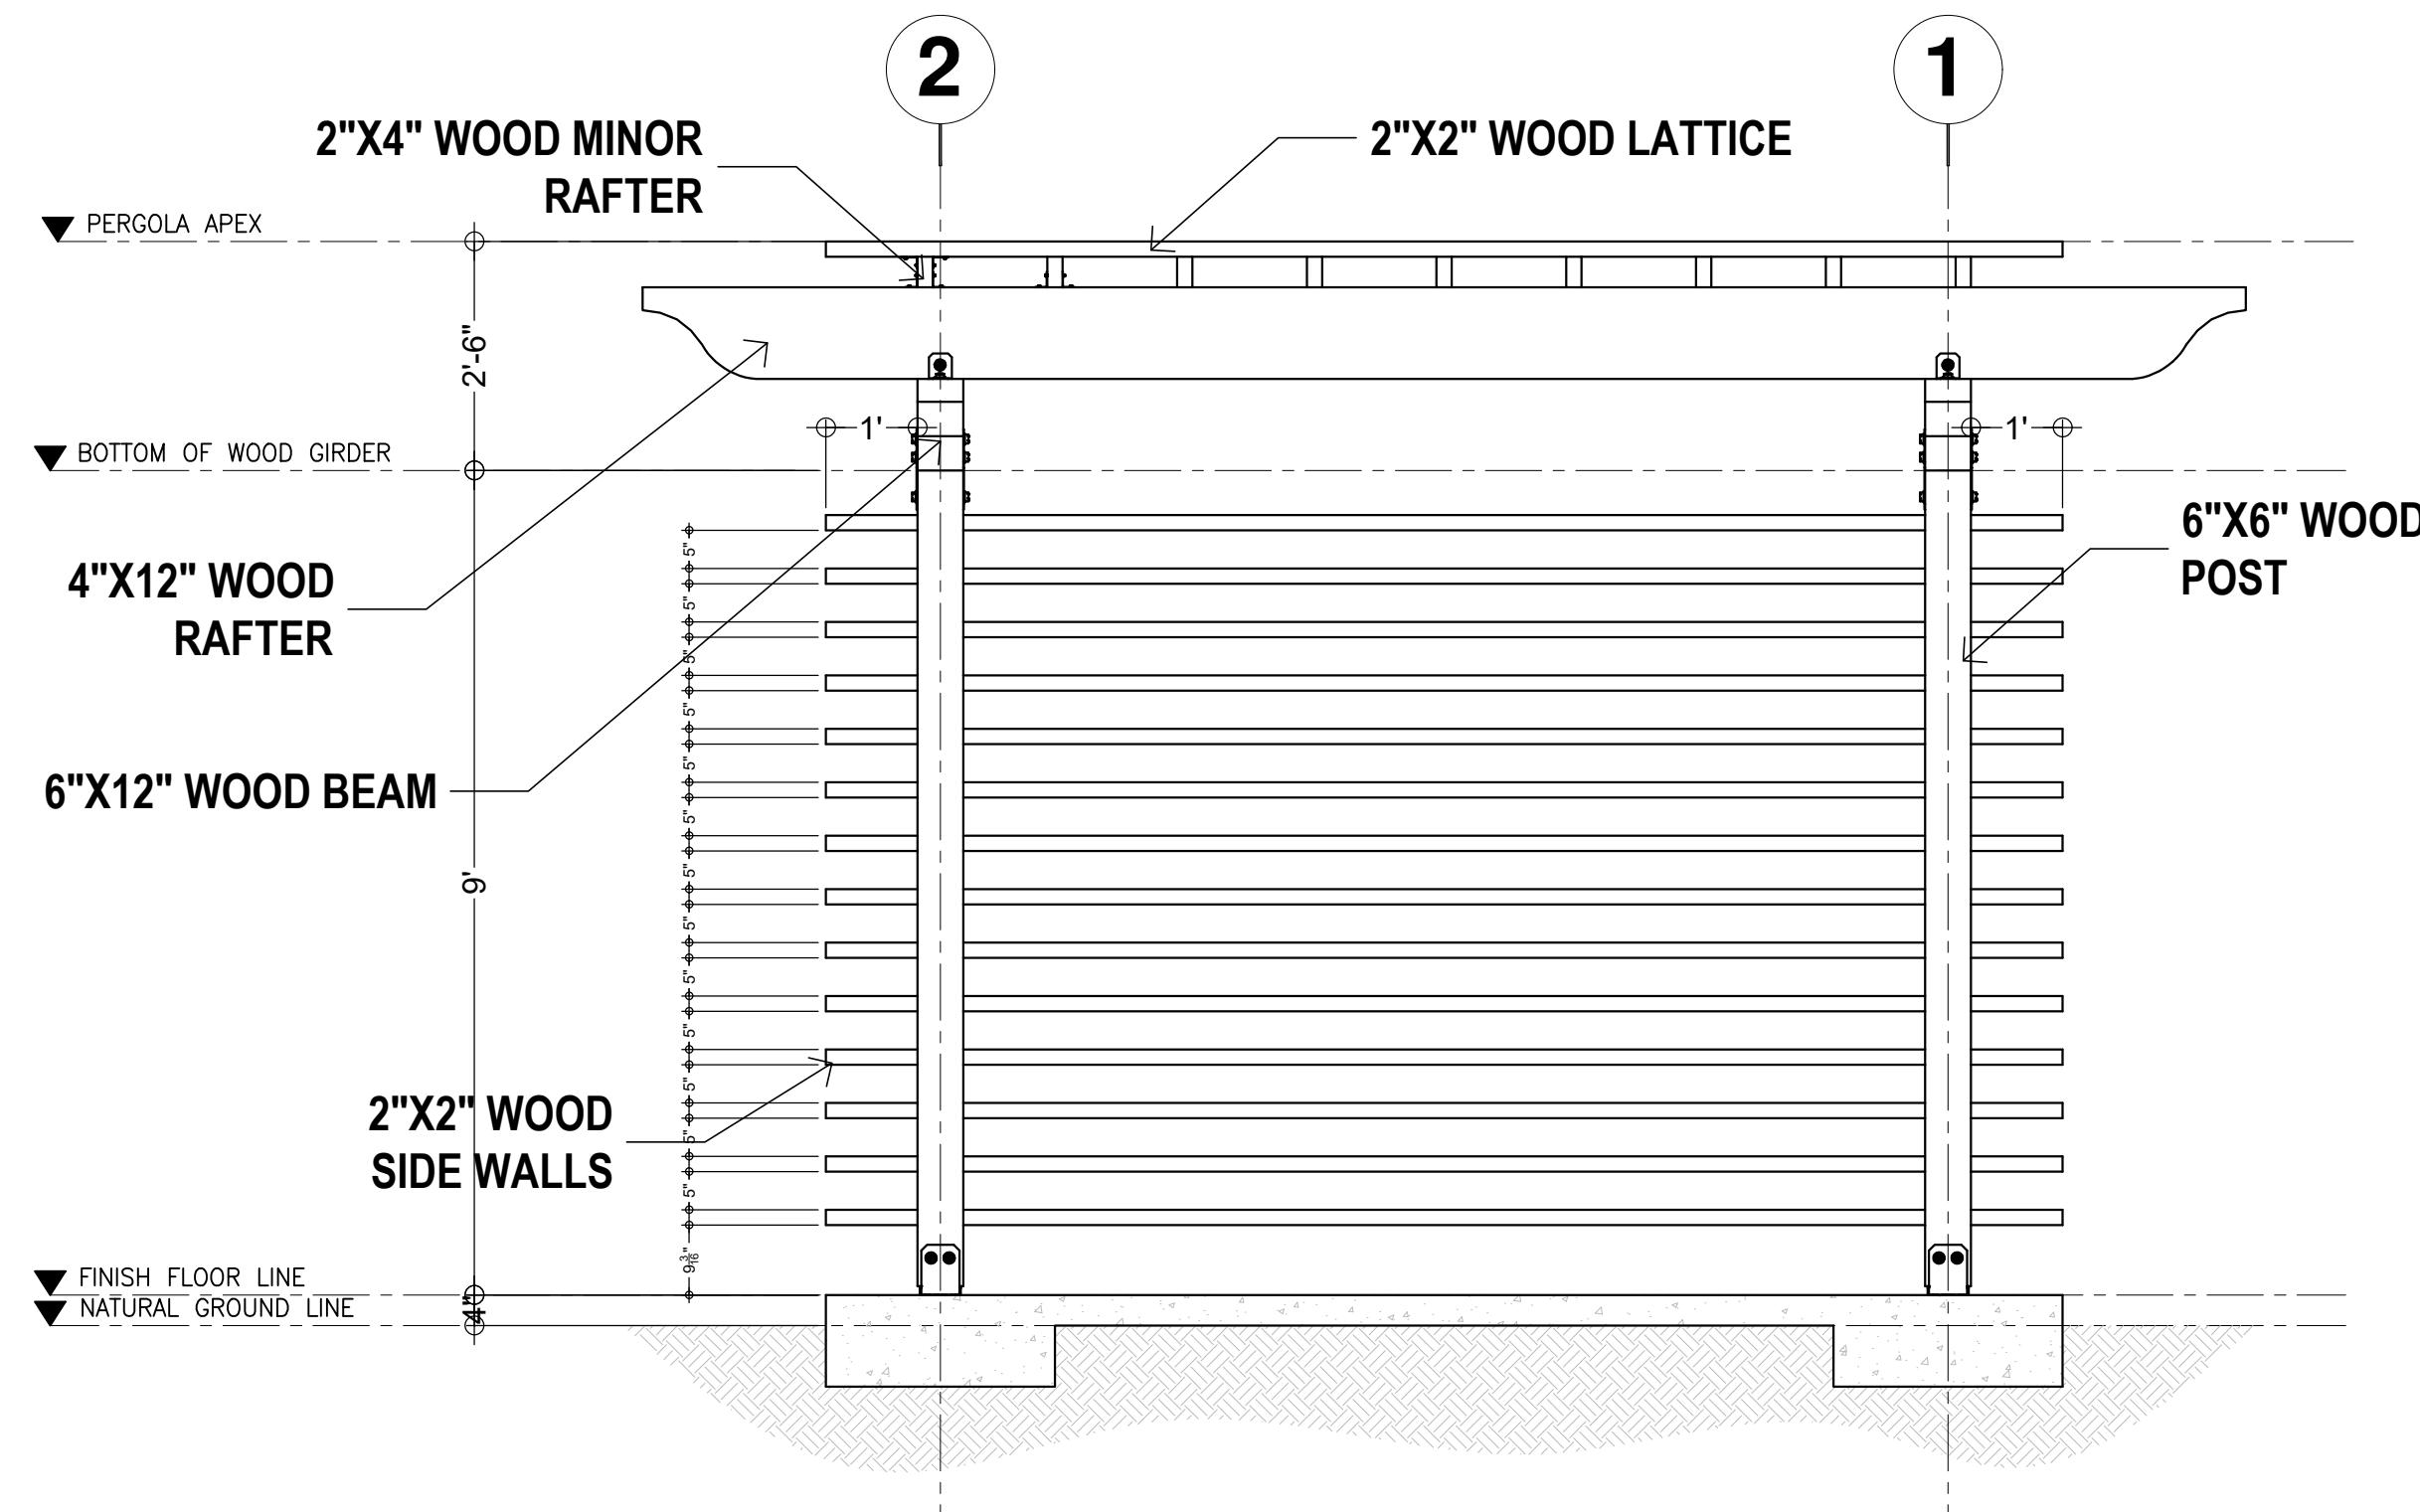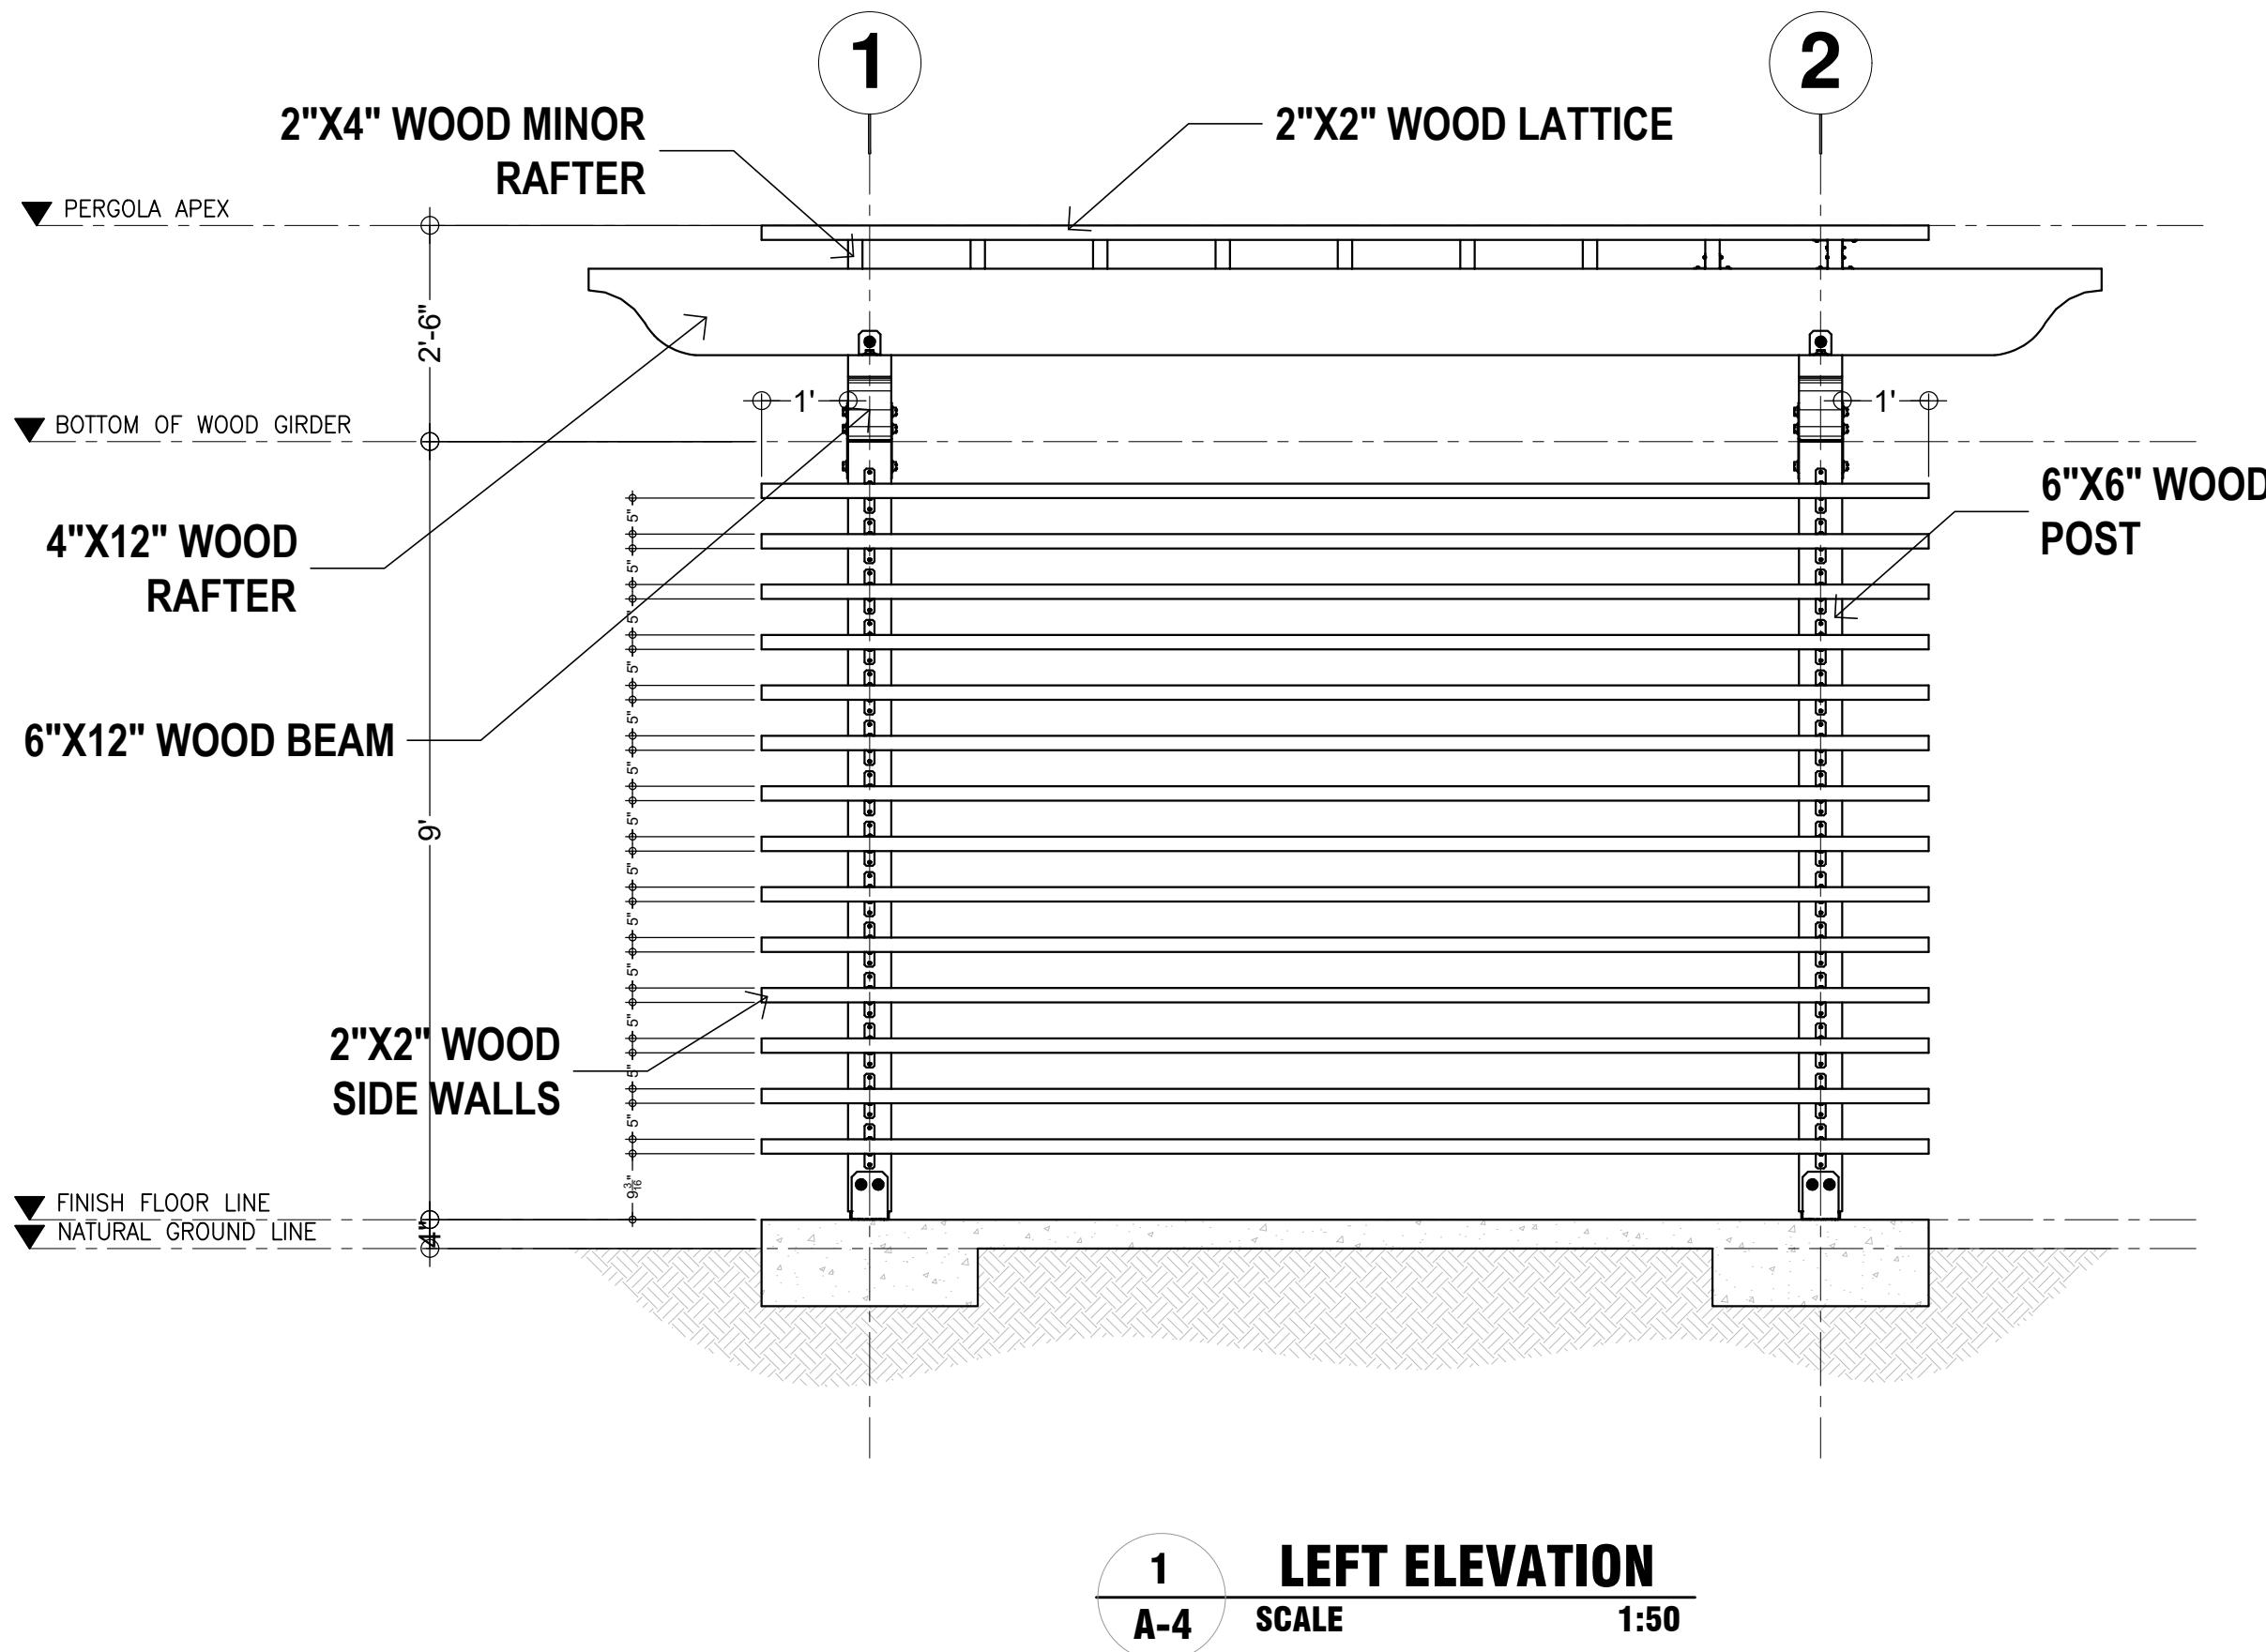

Leopard Engineering  
www.leopardengineering.com  
Office: (949) 391-9544

No.	Revision/Issue	Date
1	FOR PERMITTING	9/24/24

Firm Name and Address

Project Name and Address  
PROPOSED WOODEN PERGOLA

Sheet Title

AS SHOWN

Sheet

A-4

Project PROPOSED WOODEN PERGOLA

Date

Scale

As Noted